

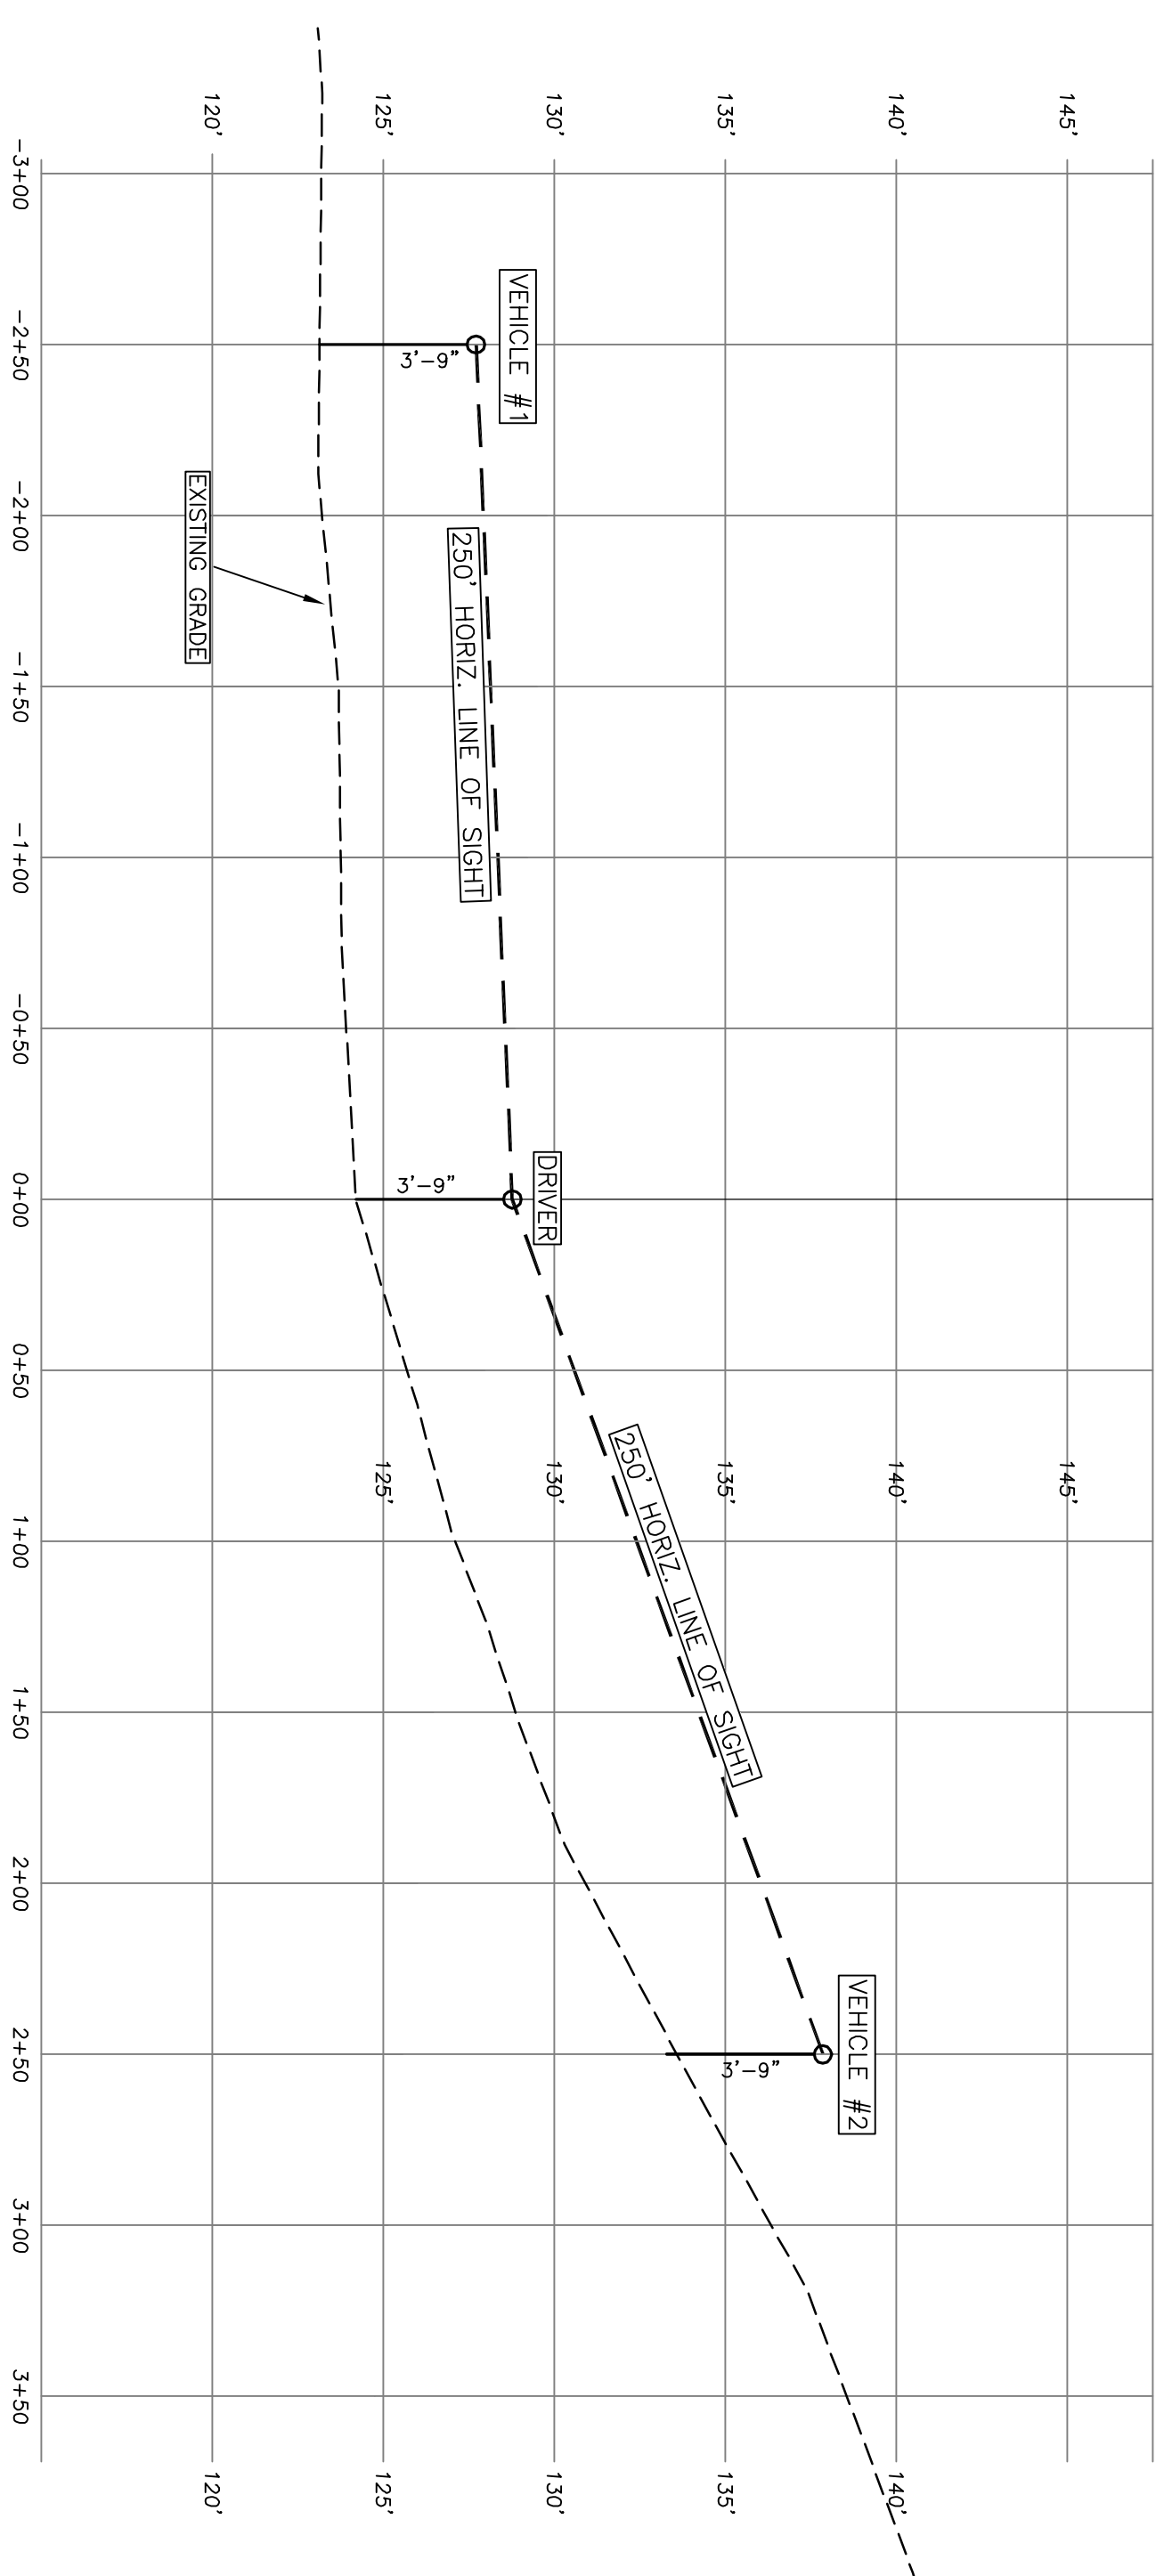


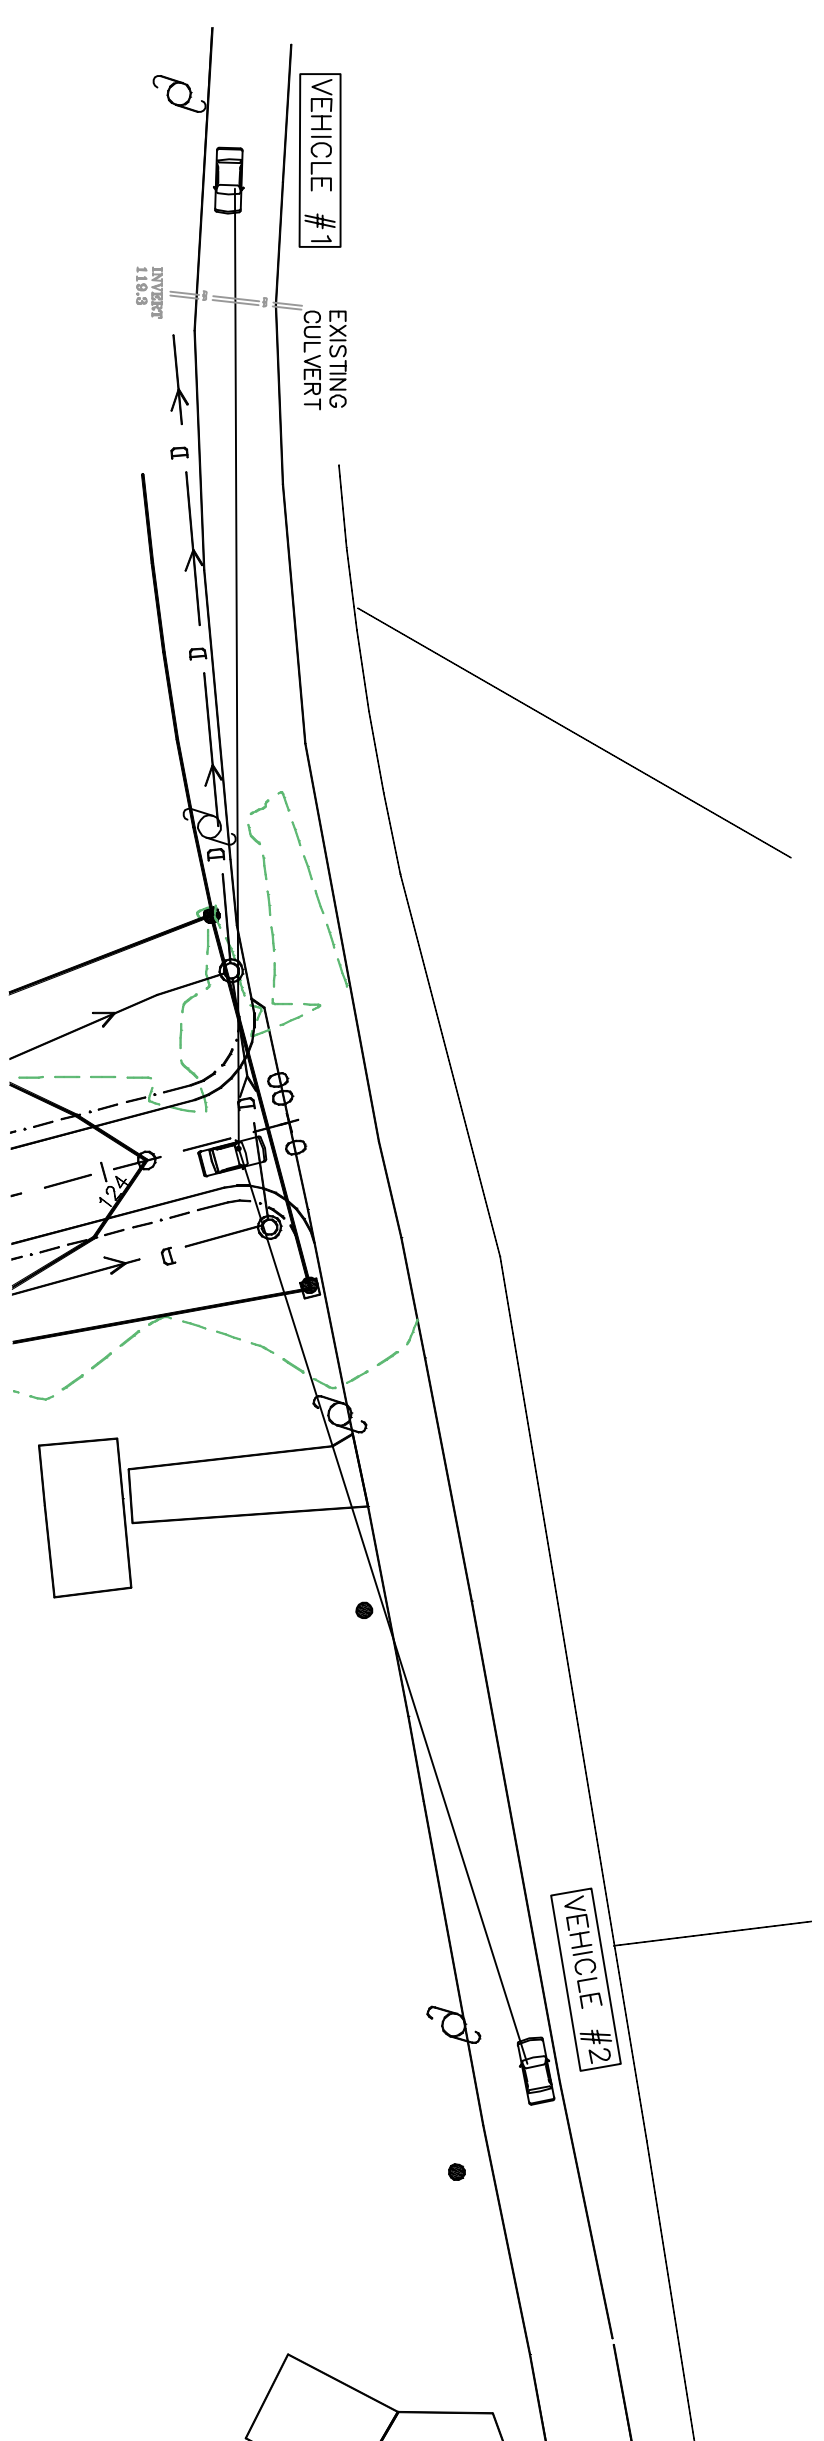

PROFILE

HORIZONTAL SCALE: 1"=50'
VERTICAL SCALE: 1"=5'

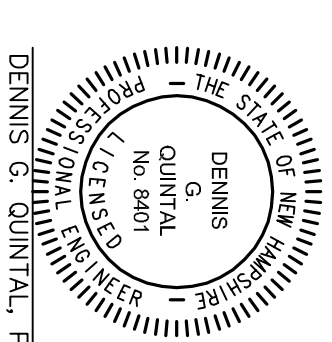

DENNIS G. QUINTAL, P.E.

DATE _____

HIGHWAY ACCESS PLAN

As Drawn For:

CCL HOLDINGS, LLC
(Tax Map 3, Block 1, Lot 12)


Located At:

24 New Boston Road
NEWTON, N.H.

SCALE: 1"=80' DECEMBER 2023

Sheet:

DRAWN BY: D. NALLY, MSCB
CHECK BY: A. TRUDEL, LLS

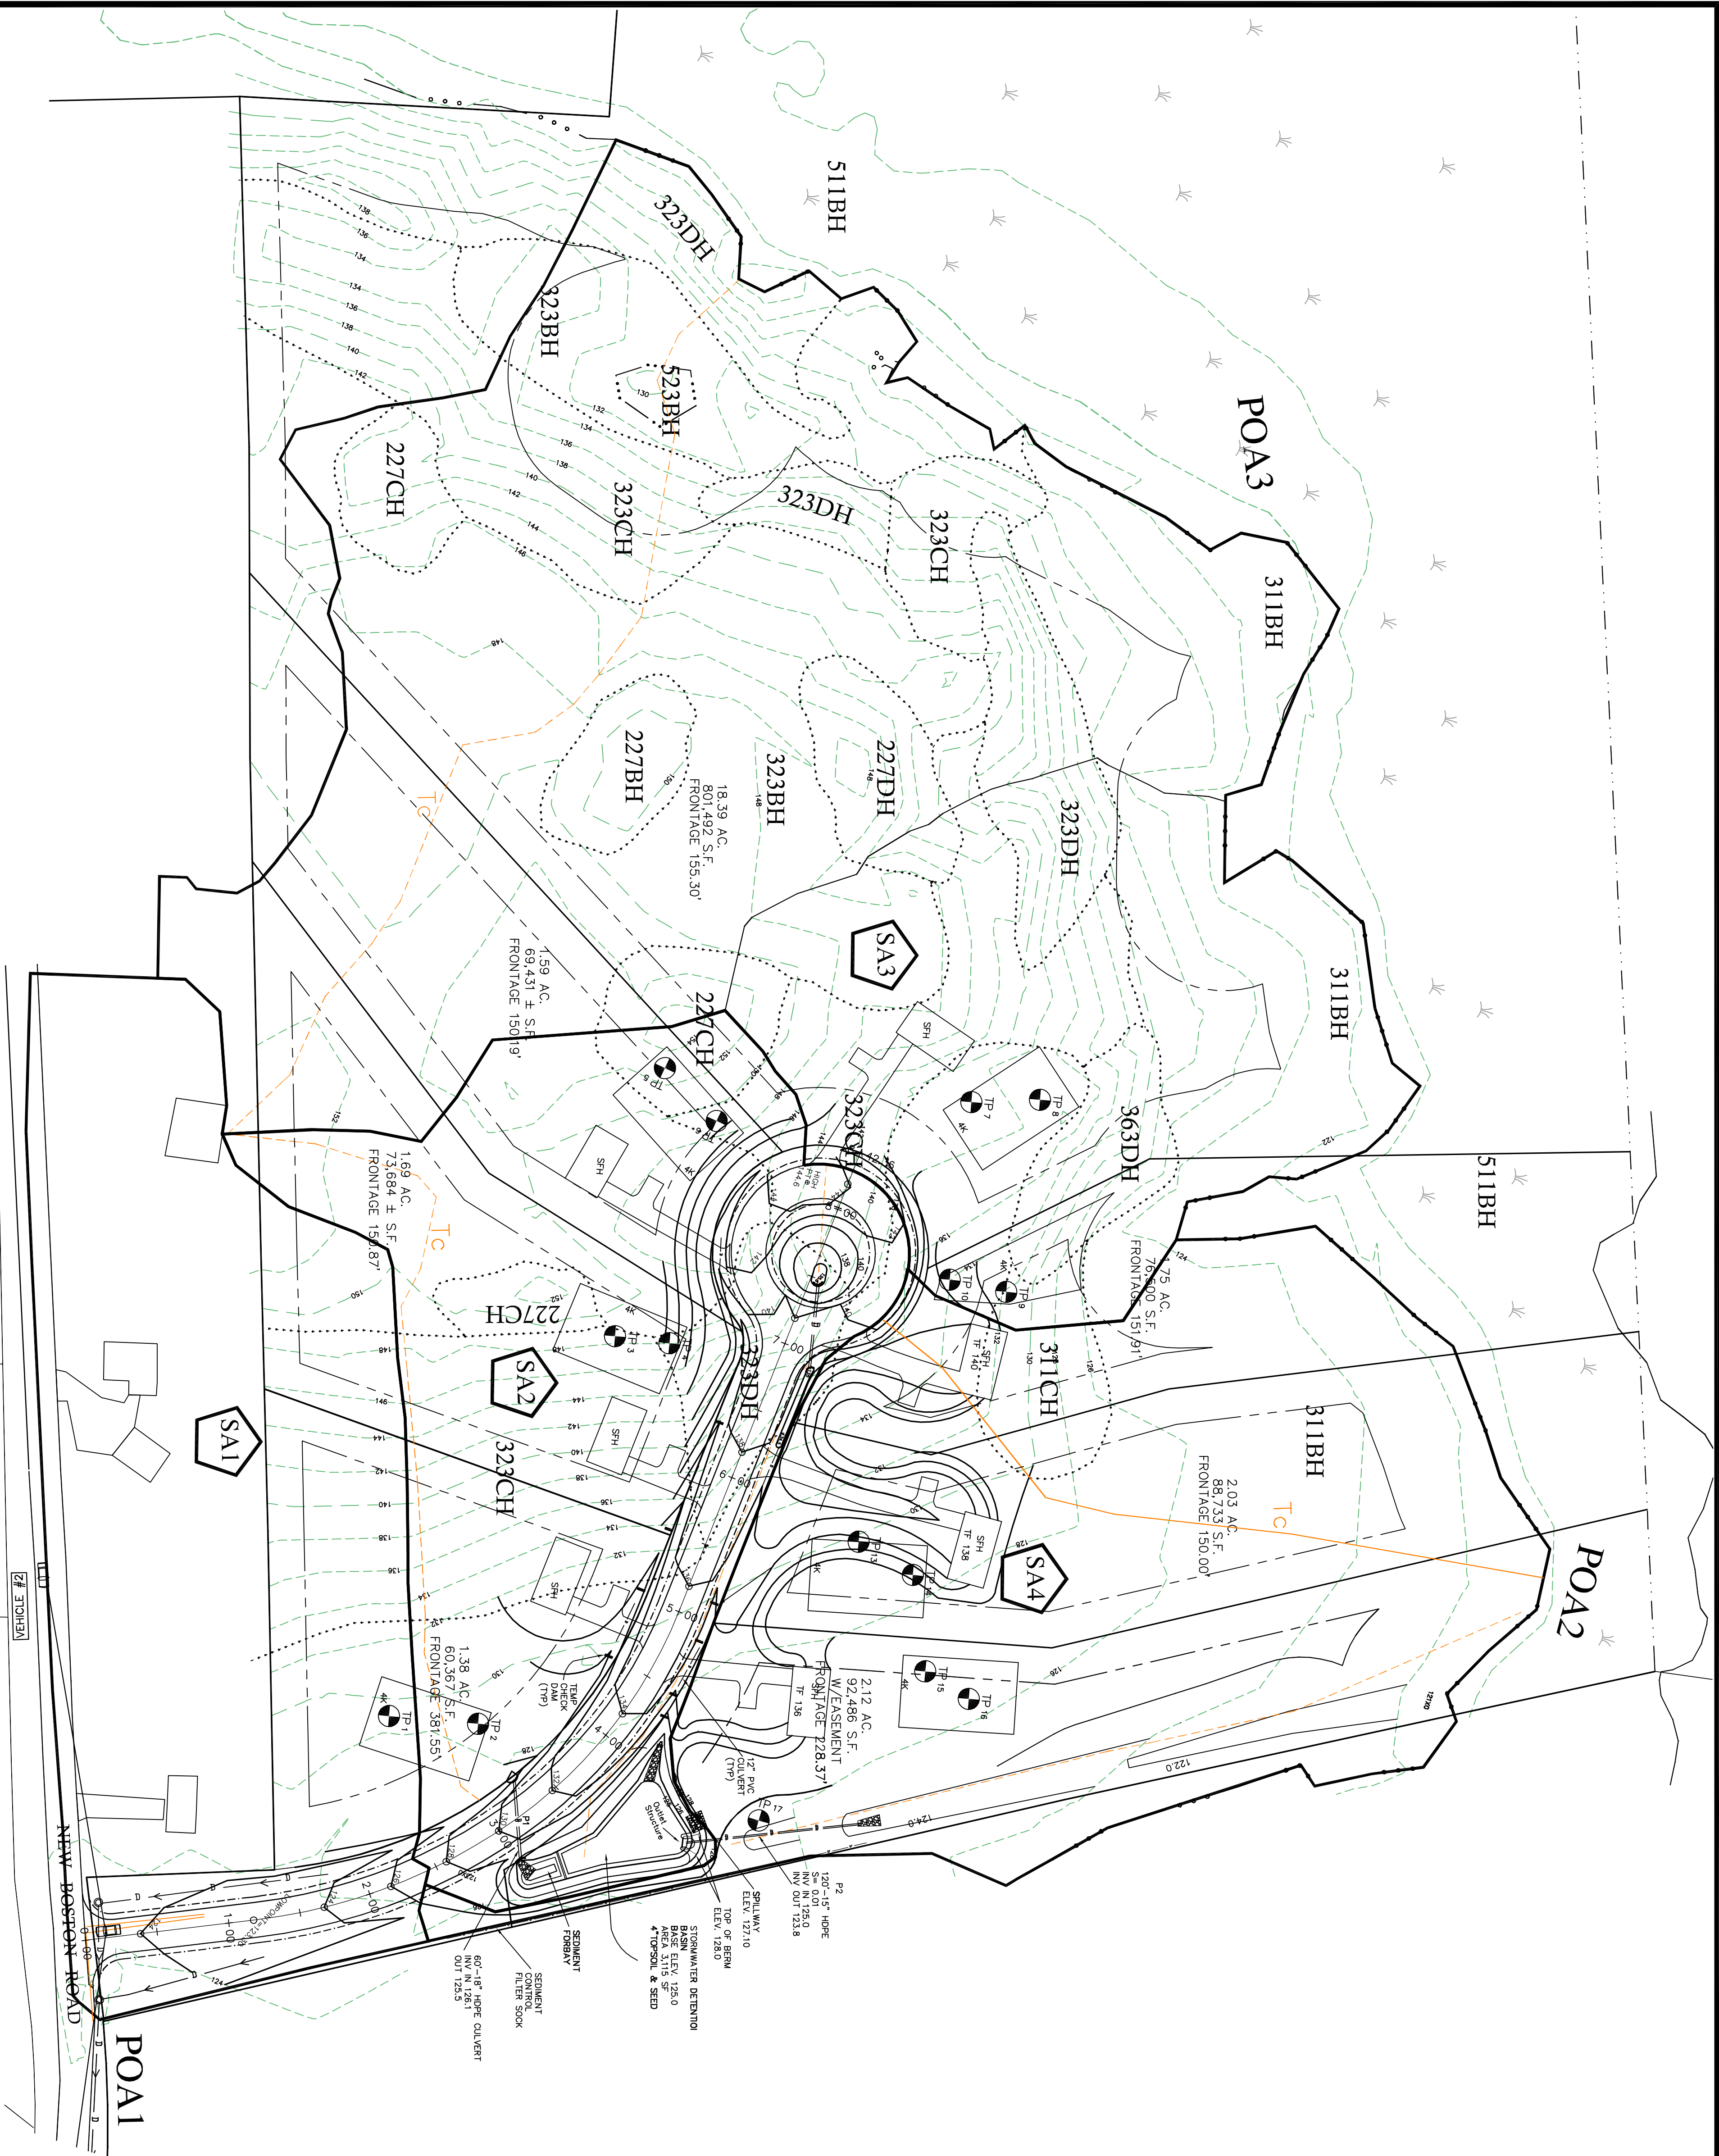

POST DEVELOPMENT

SITE PLAN

As Drawn For:

CCL HOLDINGS, LLC
(Tax Map 3, Block 1, Lot 12)

Located At:
24 New Boston Road
NEWTON, N.H.

SCALE: 1"=60' DECEMBER 2023

Civil Construction Management Inc.
8 Merrimack Road
Newton, NJ 08858
Tel (603) 382-7650

Sheet:
POST

DRAWN BY: D. NALLY, MSCE
CHECK BY: A. TRUBEL, L.S.