


NOTE:

1. PLANS ARE CONCEPTUAL AND ARE INTENDED FOR PLANNING AND BUDGETING PURPOSES ONLY. NOT FOR CONSTRUCTION.
2. BASE MAPPING FROM 2003 NAIP IMAGERY OBTAINED FROM GRANIT.

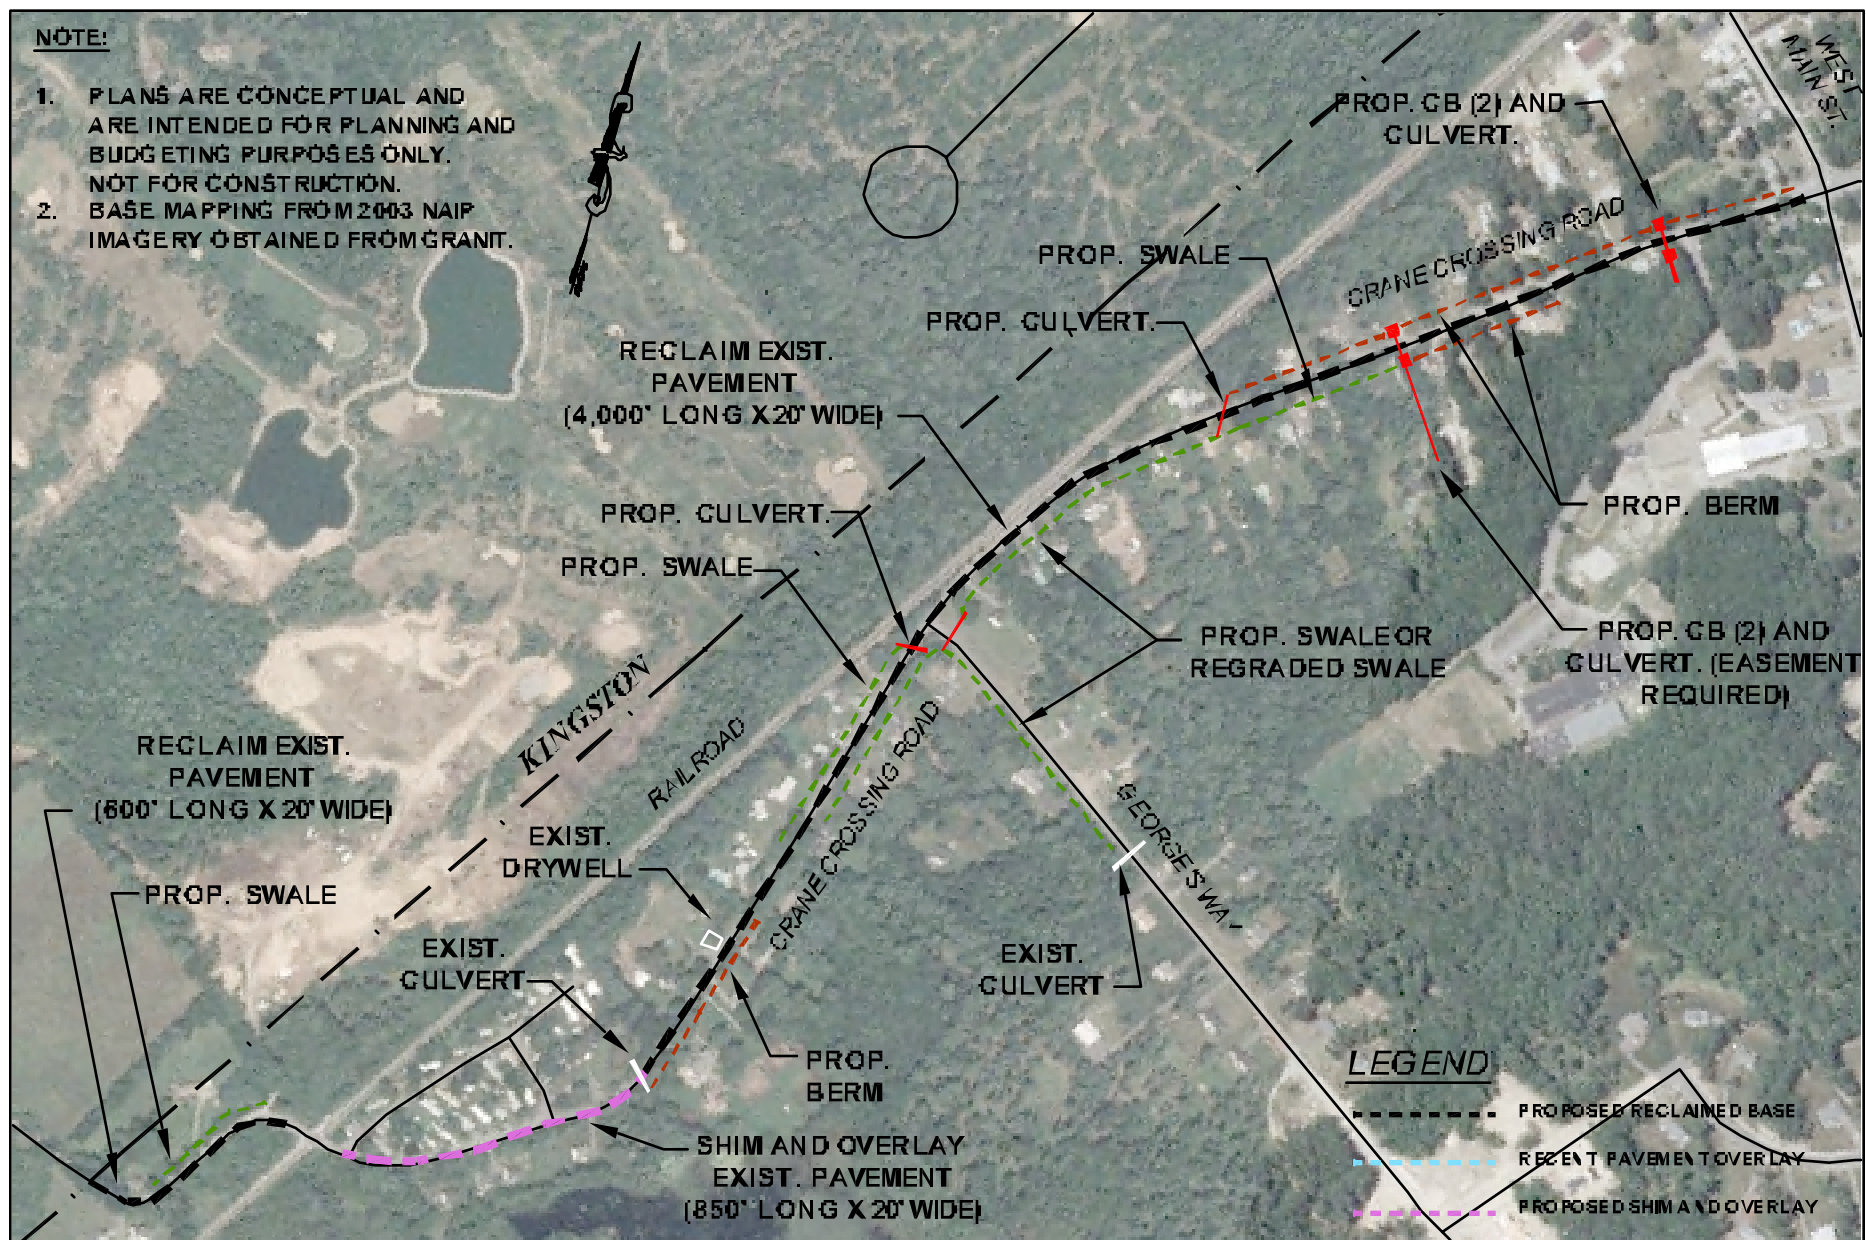

KV Partners LLC

P.O. Box 898, Manchester, NH 03105

ROADWAY CONDITION EVALUATION

NEWTON, NH

NOVEMBER 2009

CRANE CROSSING ROAD

Scale: 1"=500'