


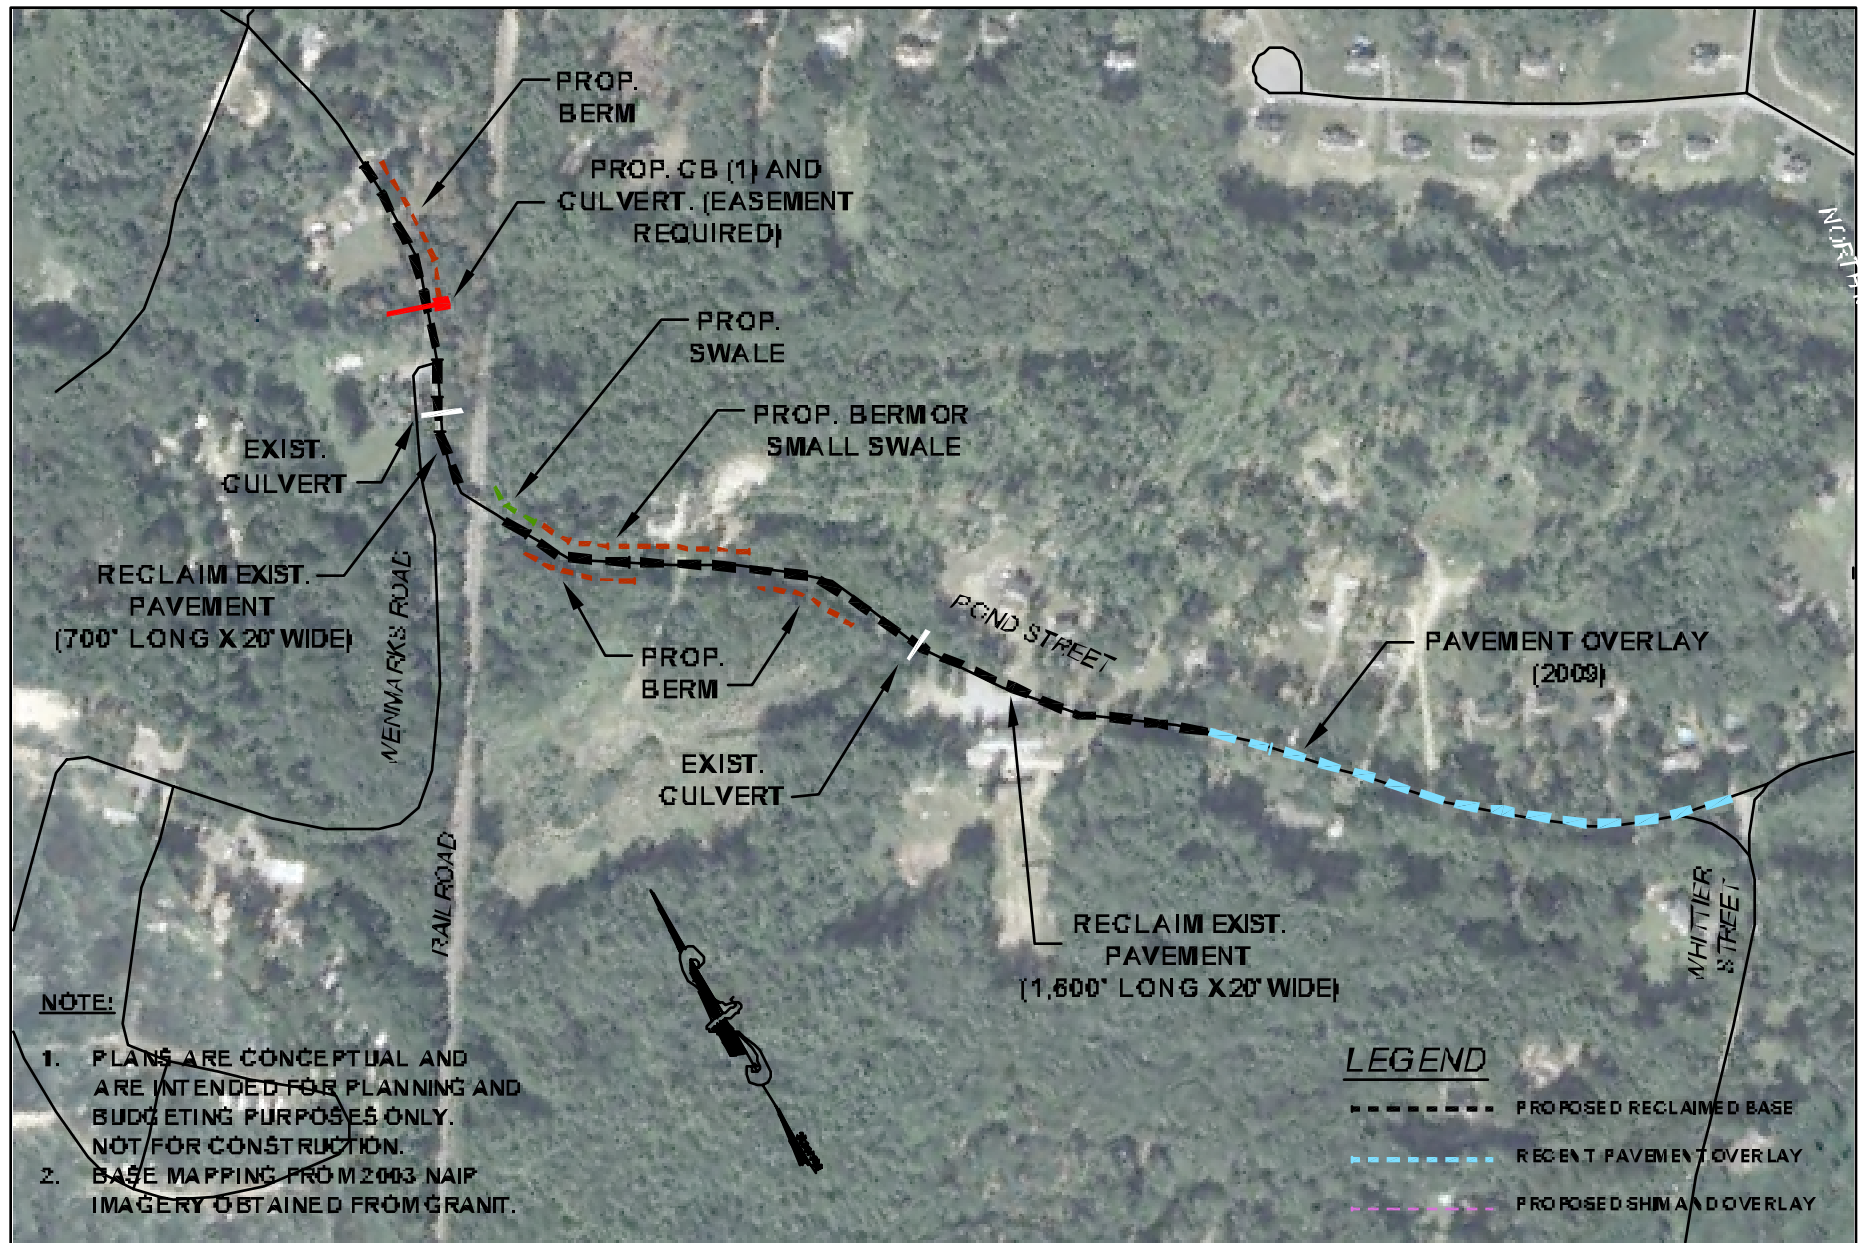

KV Partners LLC

P.O. Box 898, Manchester, NH 03105

ROADWAY CONDITION EVALUATION

NEWTON, NH
NOVEMBER 2009

POND STREET

Scale: 1"=500'