


NOTE:

1. PLANS ARE CONCEPTUAL AND ARE INTENDED FOR PLANNING AND BUDGETING PURPOSES ONLY. NOT FOR CONSTRUCTION.
2. BASE MAPPING FROM 2010 AERIAL IMAGERY OBTAINED FROM GRANIT

250 0 250 500
SCALE 1" = 500'

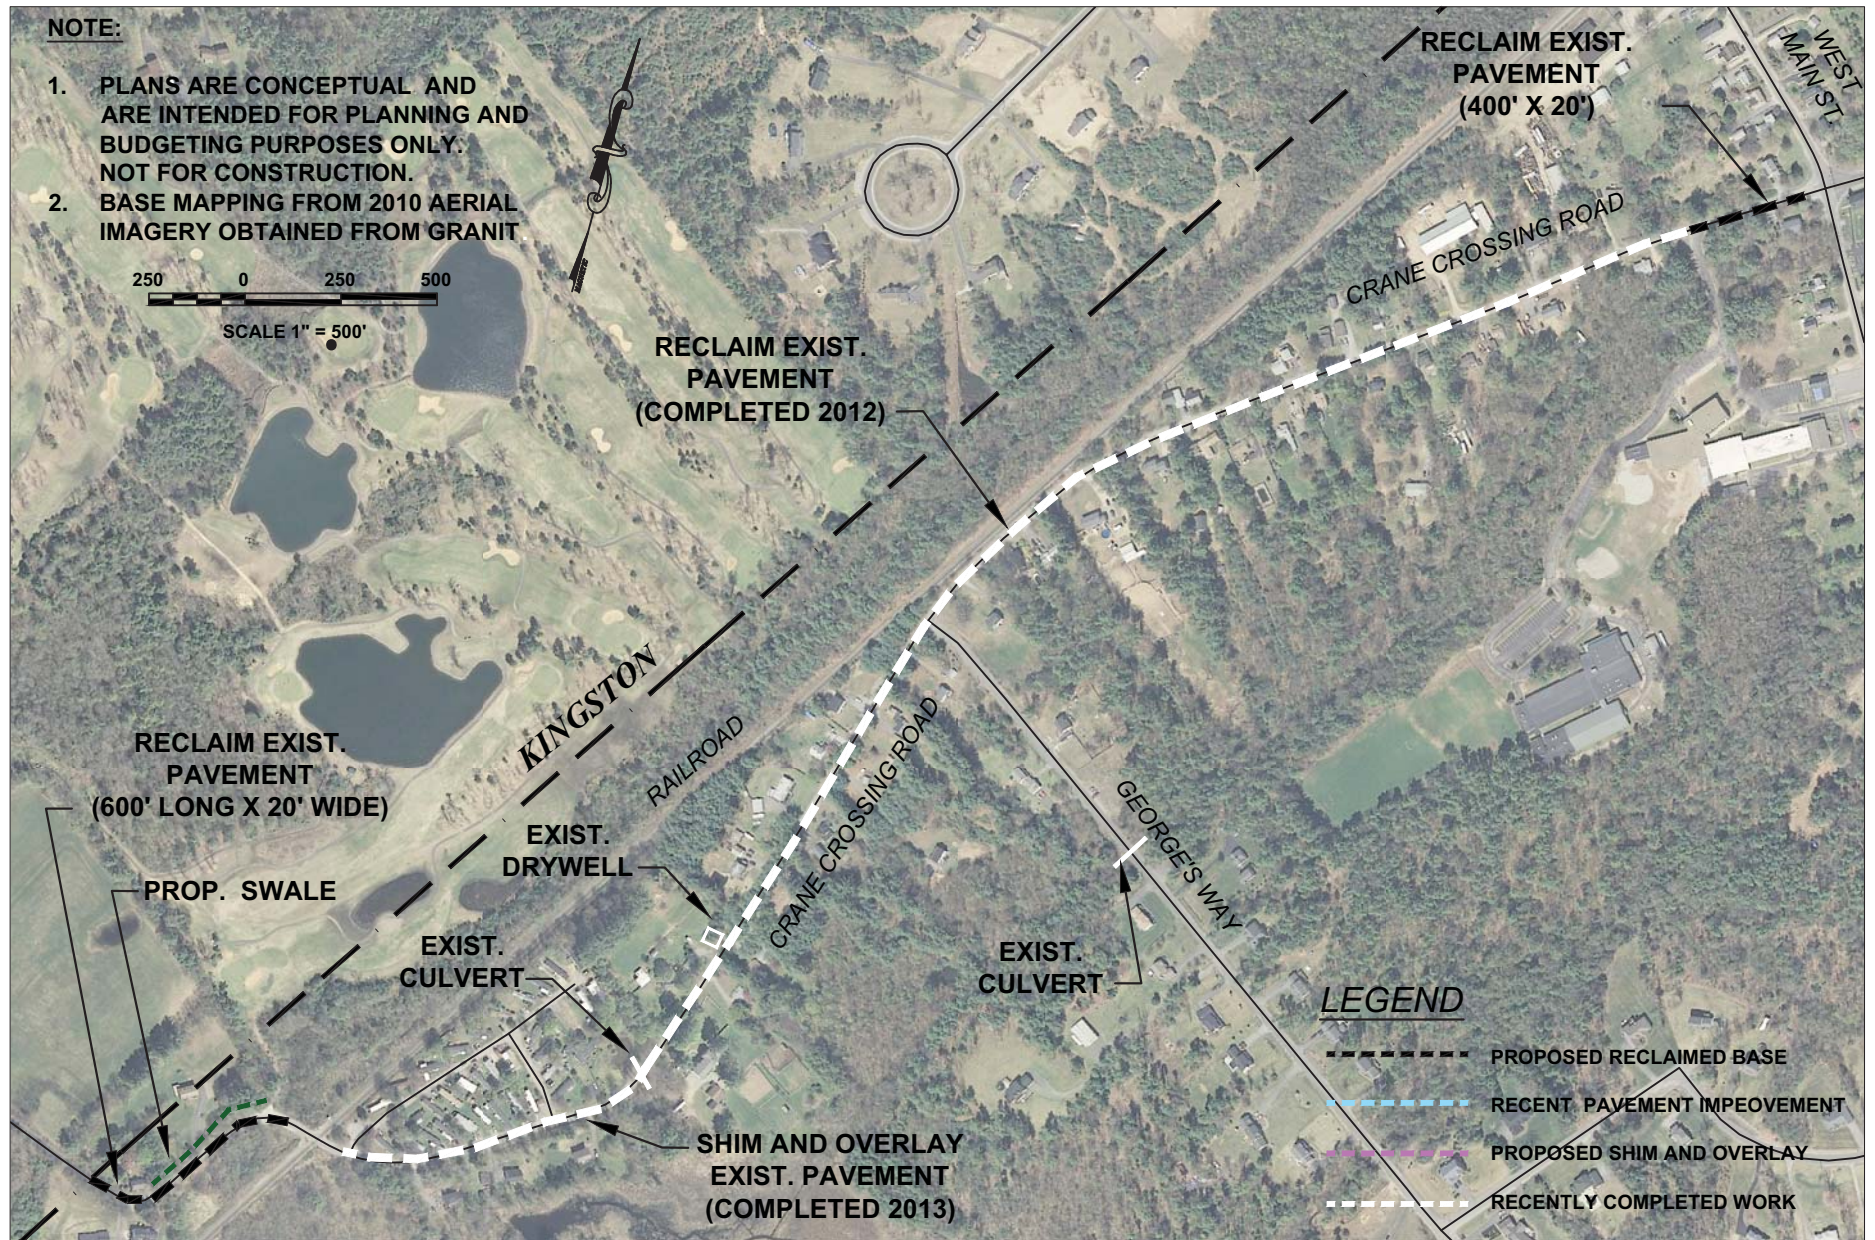

KVPartners LLC

P.O. Box 432, New Boston, NH 03070

ROADWAY CONDITION EVALUATION

NEWTON, NH

FEBRUARY 2014

**CRANE CROSSING ROAD
PLAN 1 OF 1**