

KVPartners **LLC**

P.O. Box 432, New Boston, NH 03070

ROADWAY CONDITION EVALUATION

NEWTON, NH


FEBRUARY 2014

POND STREET (SECTION 1)
SHEET 1 OF 1

NOTE:

1. PLANS ARE CONCEPTUAL AND ARE INTENDED FOR PLANNING AND BUDGETING PURPOSES ONLY. NOT FOR CONSTRUCTION.
2. BASE MAPPING FROM 2010 AERIAL IMAGERY OBTAINED FROM GRANIT.

200 0 200 400
SCALE 1" = 400'

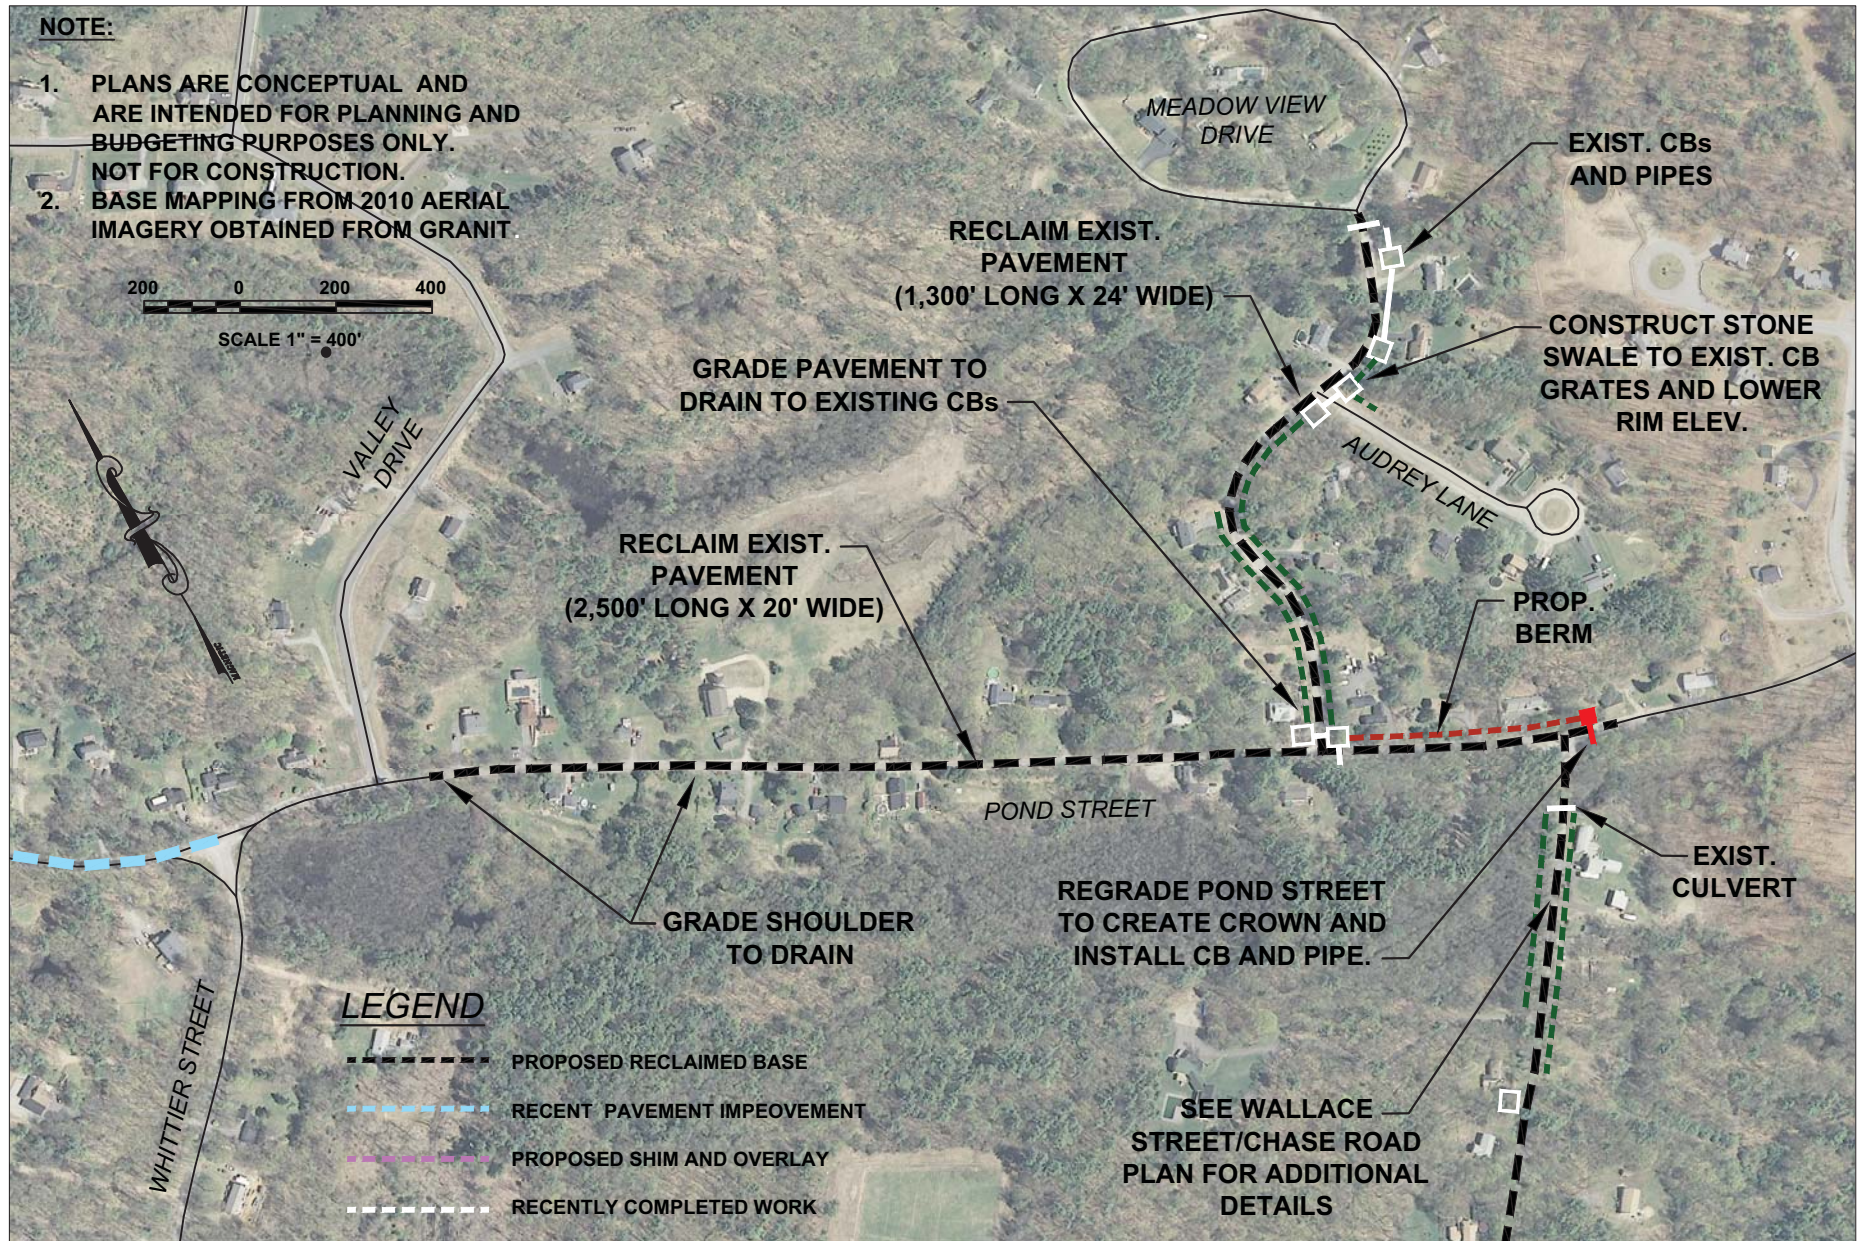

KVP artners LLC

P.O. Box 432, New Boston, NH 03070

ROADWAY CONDITION EVALUATION

NEWTON, NH

FEBRUARY 2014

**POND STREET (SECTION 2) AND
MEADOW VIEW DRIVE
PLAN 1 OF 1**