


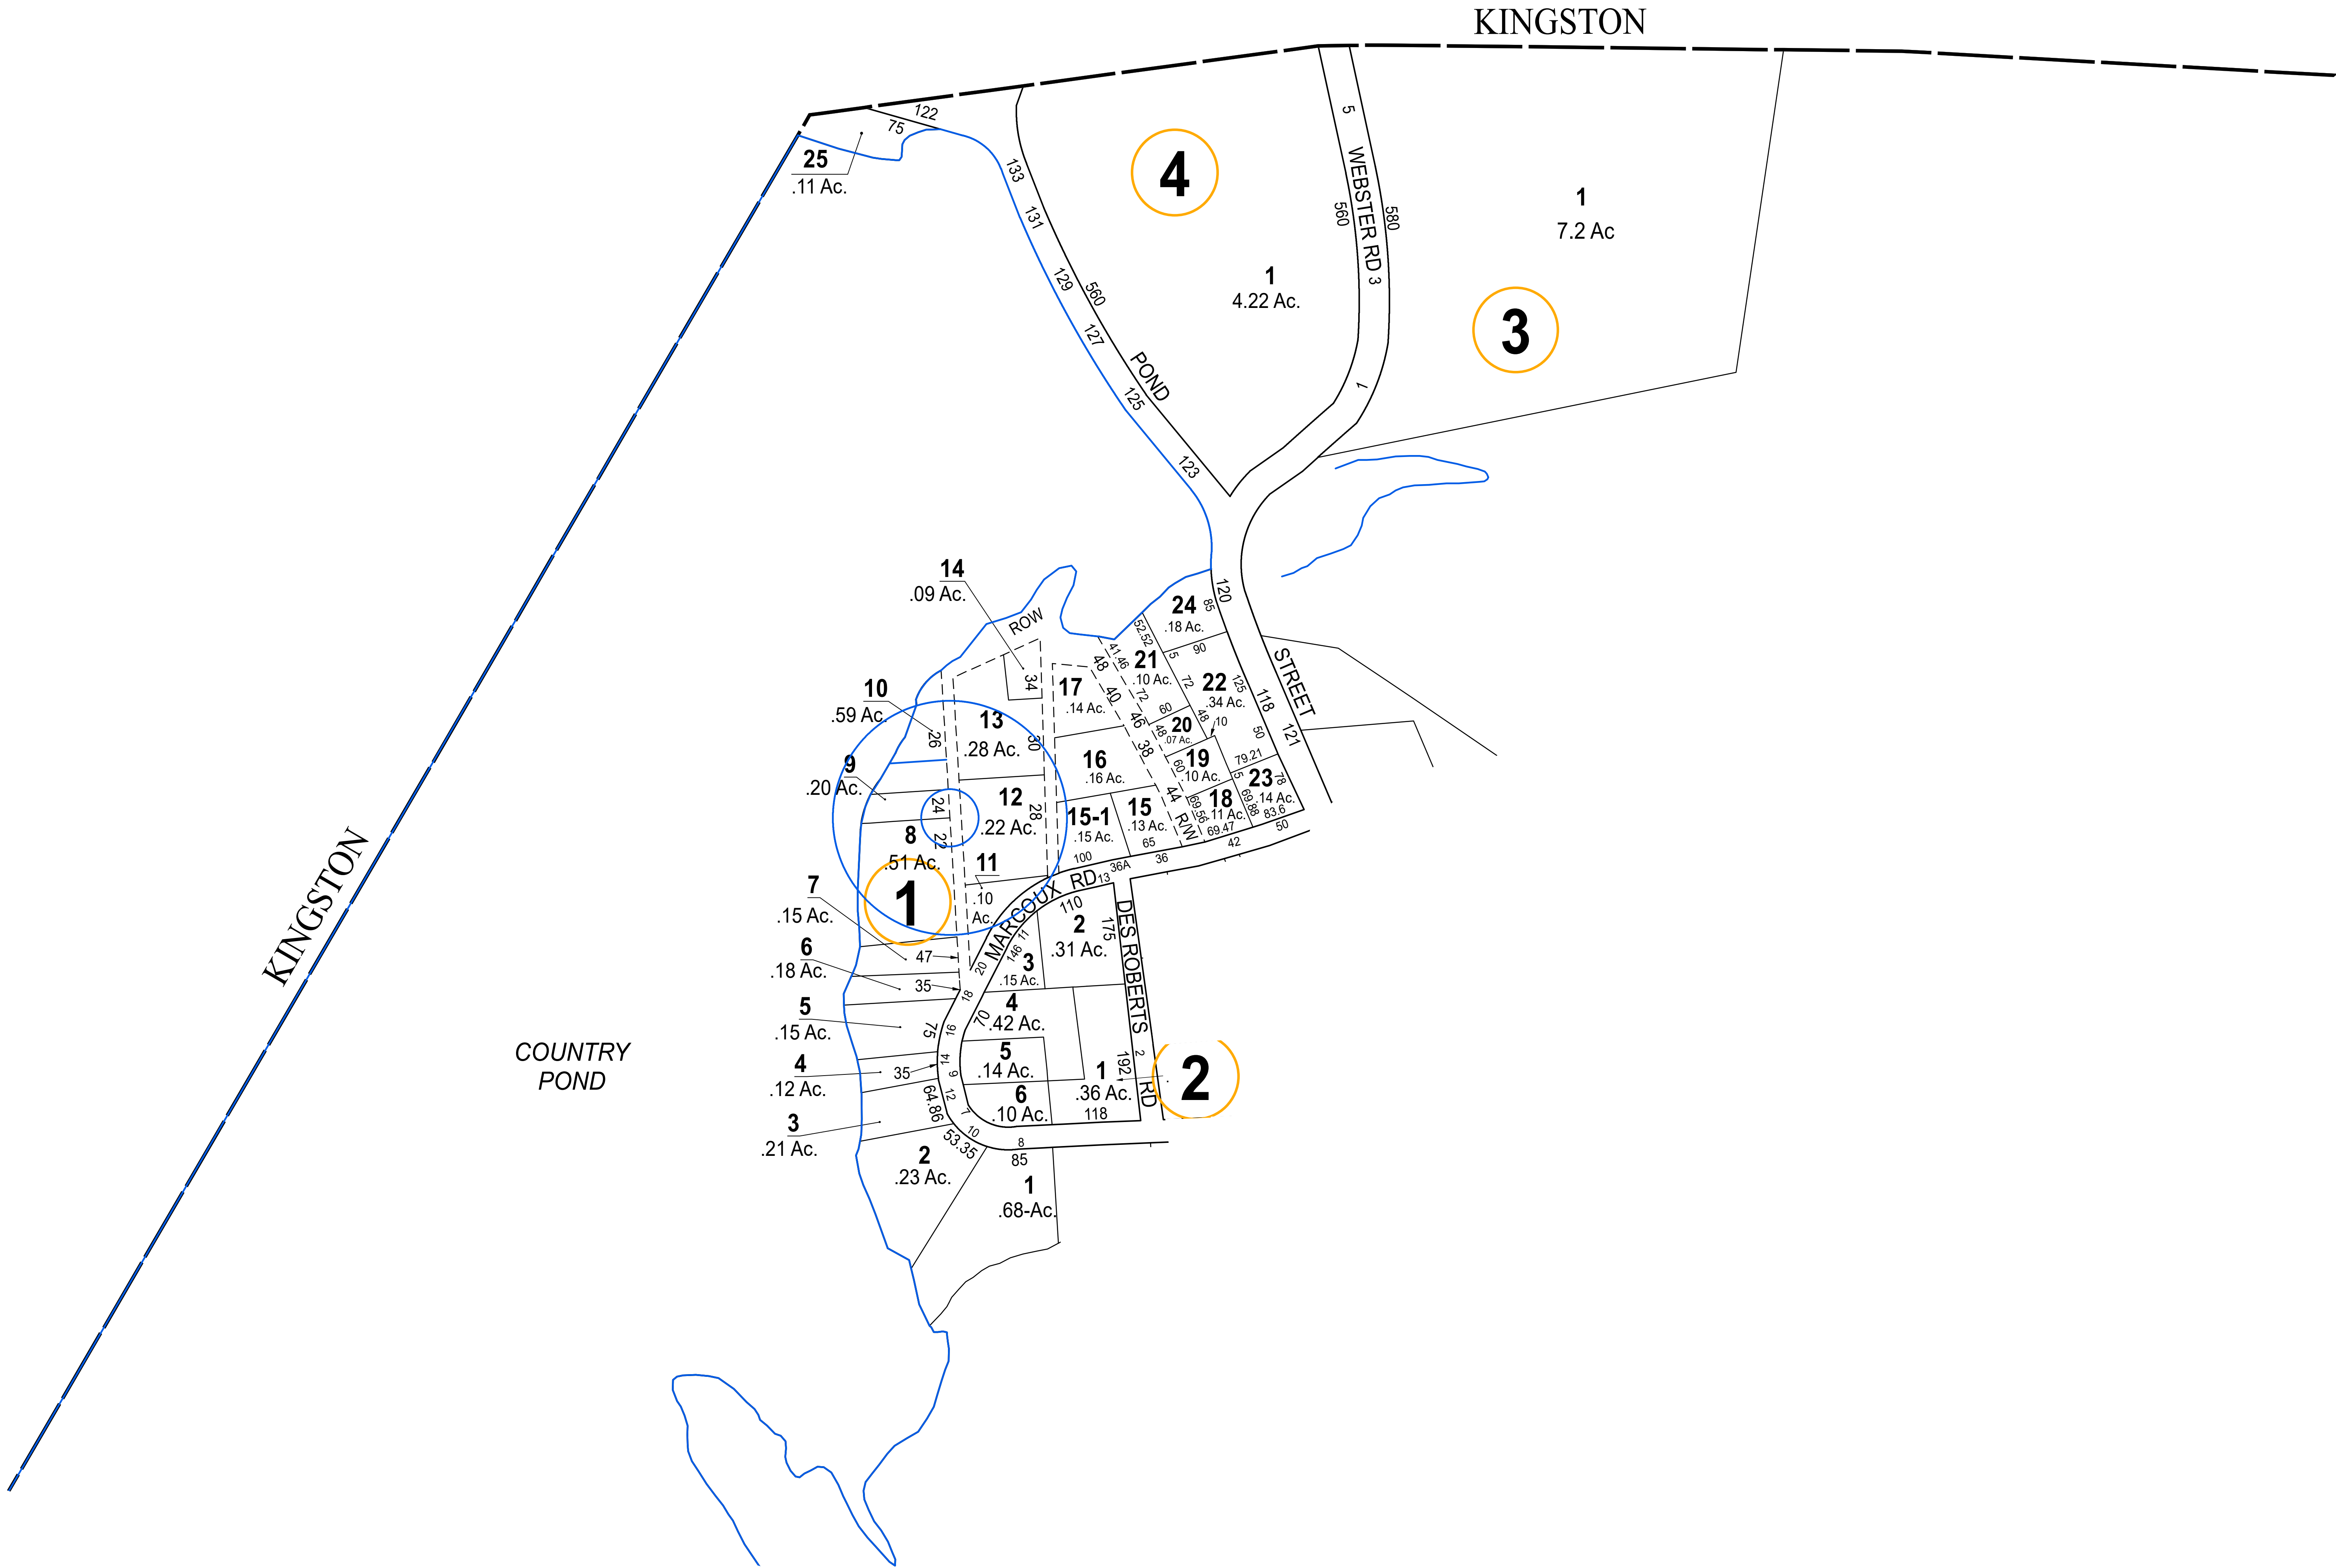

THIS MAP IS FOR ASSESSMENT PURPOSES. IT IS NOT VALID FOR LEGAL DESCRIPTION OR CONVEYANCE.

THE HORIZONTAL DATUM IS THE NEW HAMPSHIRE STATE PLANE COORDINATE SYSTEM, NAD 83.

REVISED & REPRINTED BY

CAI Technologies
Precision Mapping. Geospatial Solutions.

11 Pleasant Street, Littleton, NH 03561
800-322-4540 - www.cai-tech.com

LEGEND

BLOCK NUMBER	5	CONSERVATION EASEMENT	
LOT NUMBER	5	COMMON LAND	
SUBDIVISION LOT NUMBER	5	TOWN OF NEWTON	
WATER		STATE OF NH	

FEET 100 50 0 100 200 300

SCALE: 1" = 100'

METERS 25 12.5 0 25 50 75

REVISED TO: APRIL 1, 2021

PROPERTY MAPS

NEWTON

NEW HAMPSHIRE

INDEX DIAGRAM

MAP NO.

1