


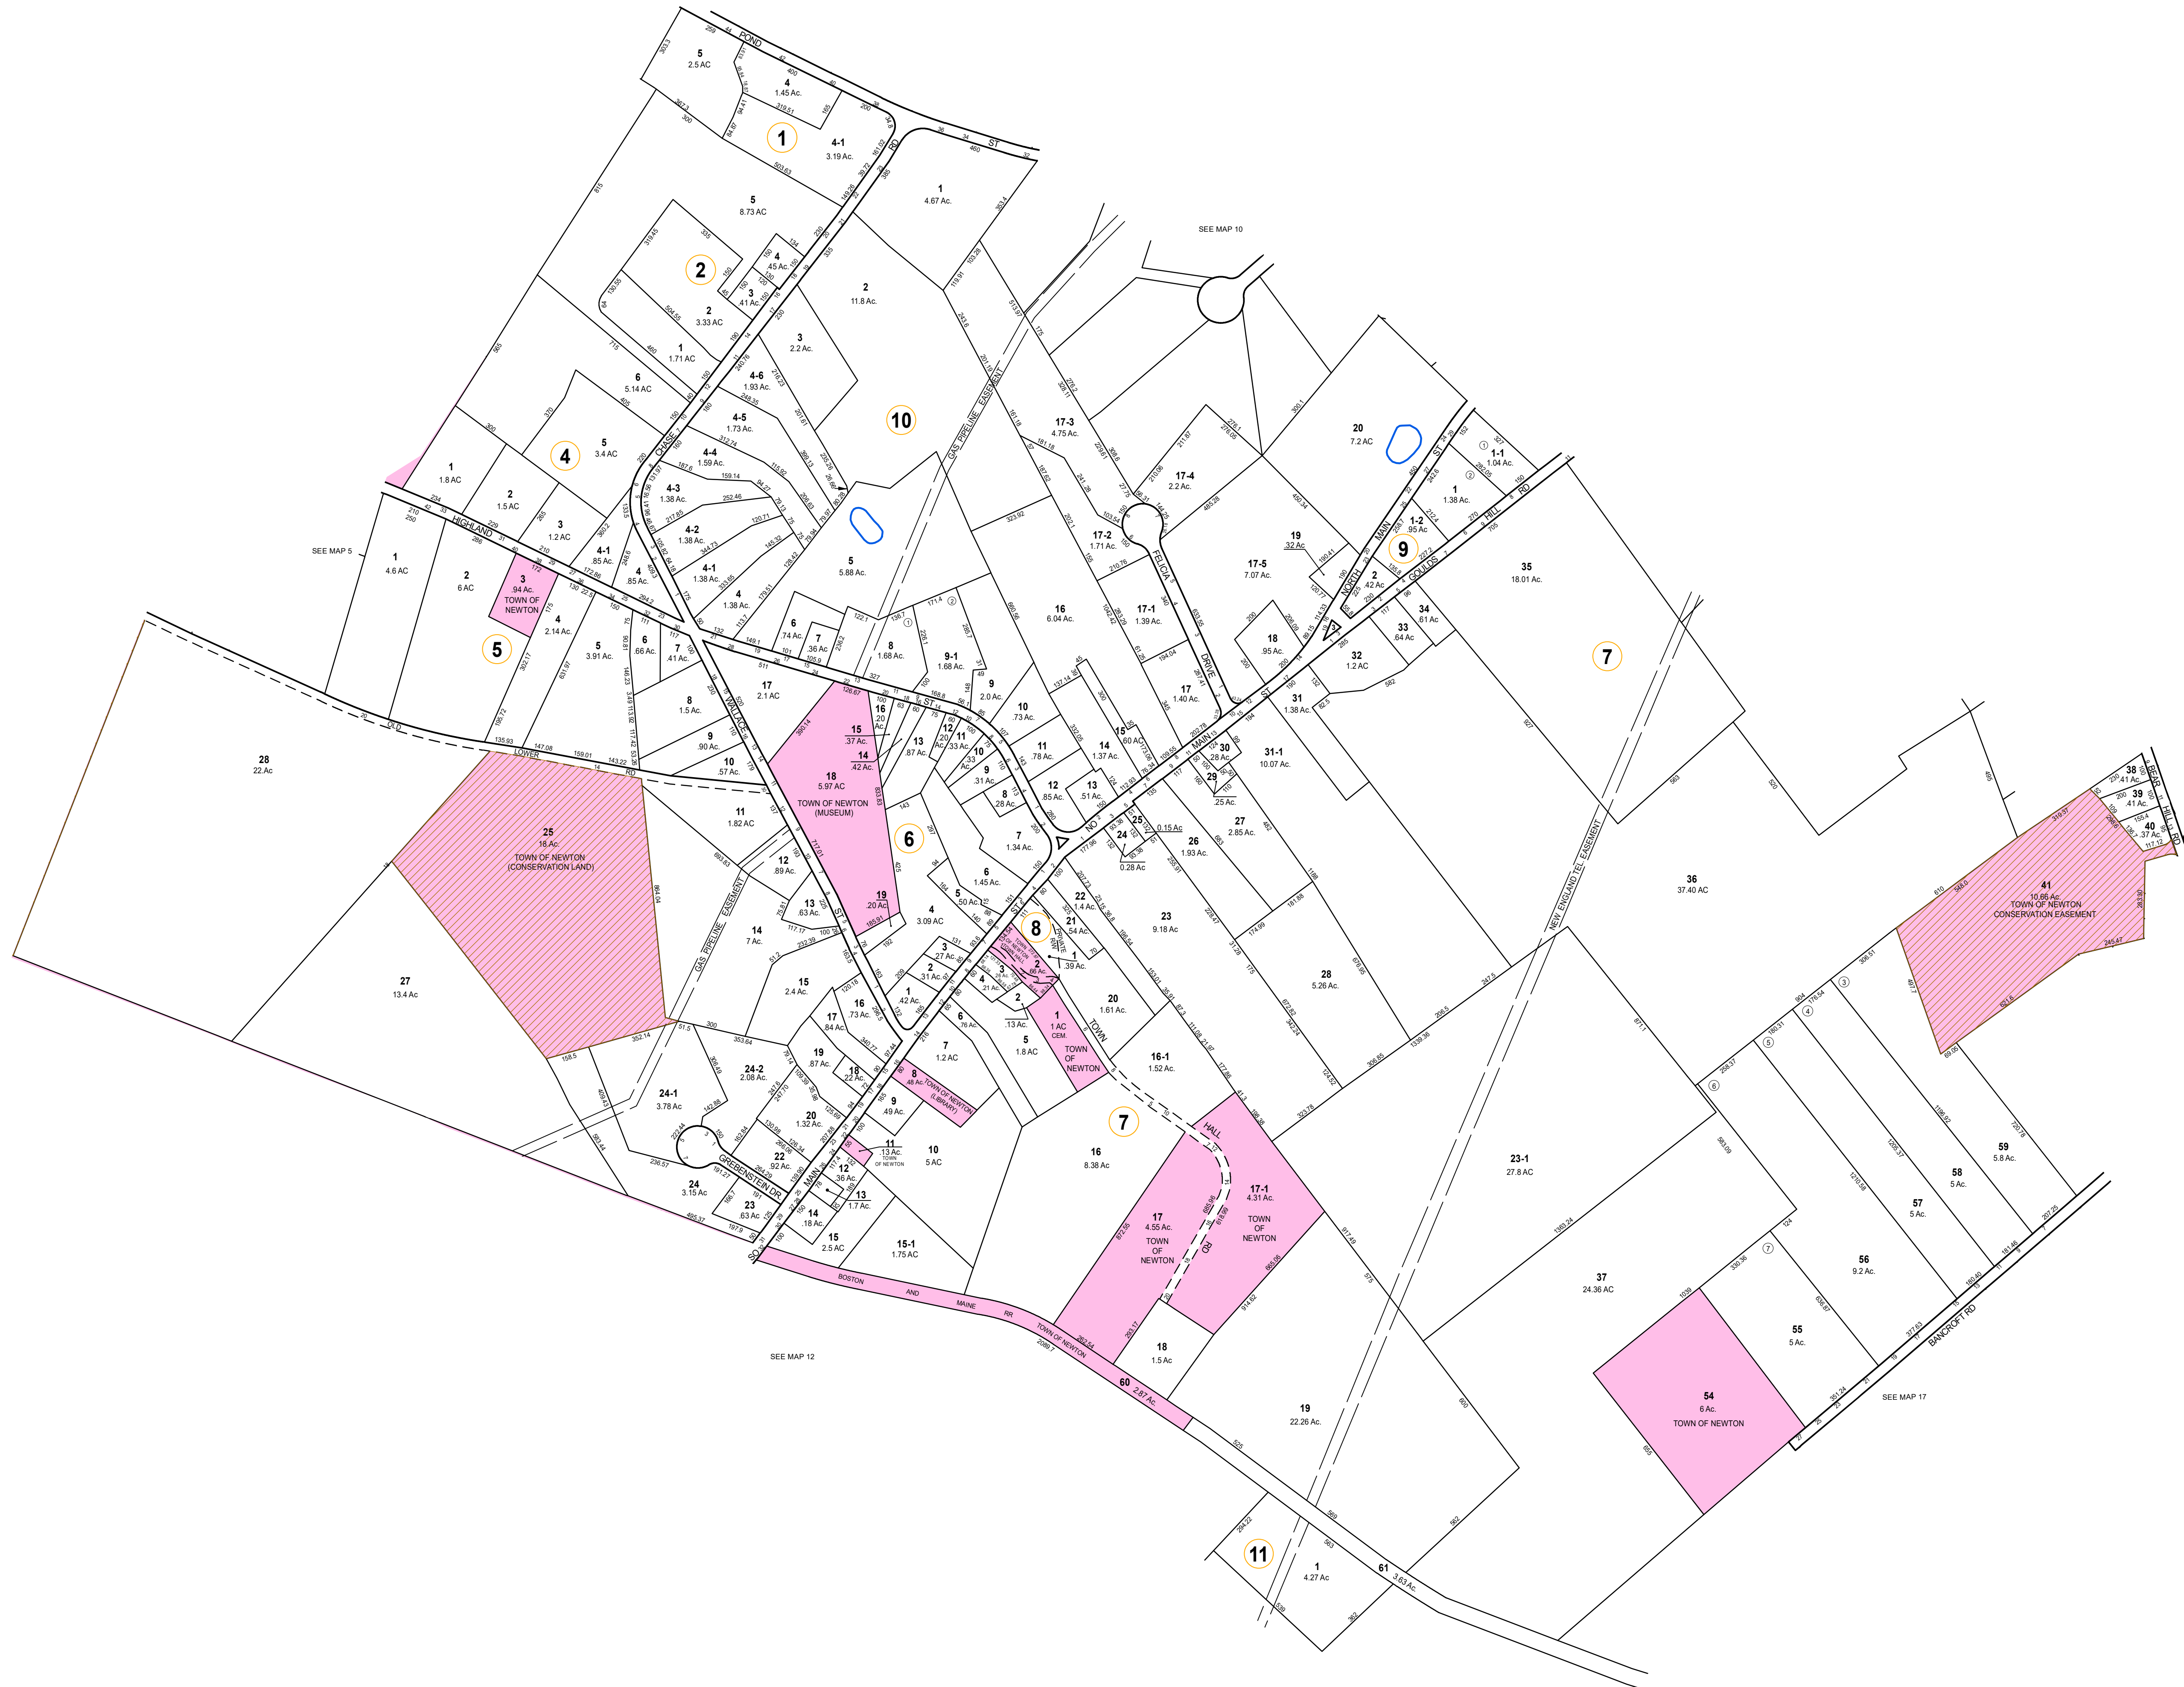

THIS MAP IS FOR ASSESSMENT PURPOSES. IT IS NOT VALID FOR LEGAL DESCRIPTION OR CONVEYANCE.

THE HORIZONTAL DATUM IS THE NEW HAMPSHIRE STATE PLANE COORDINATE SYSTEM, NAD 83.

REVISED & REPRINTED BY

CAI Technologies
Precision Mapping, Geospatial Solutions.

11 Pleasant Street, Littleton, NH 03561
800-322-4540 - www.cai-tech.com

LEGEND

BLOCK NUMBER 5

LOT NUMBER 5

SUBDIVISION LOT NUMBER 5

WATER

CONSERVATION EASEMENT

COMMON LAND

TOWN OF NEWTON

STATE OF NH

FEET 300 150 0 300 600 900

METERS 75 37.5 0 75 150 225


SCALE: 1" = 300'

REVISED TO: APRIL 1, 2021

PROPERTY MAPS

NEWTON

NEW HAMPSHIRE

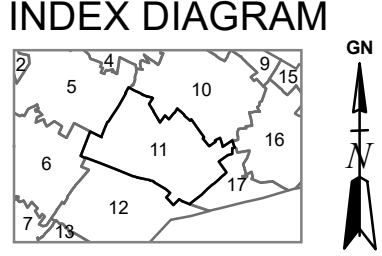

MAP NO.

11