


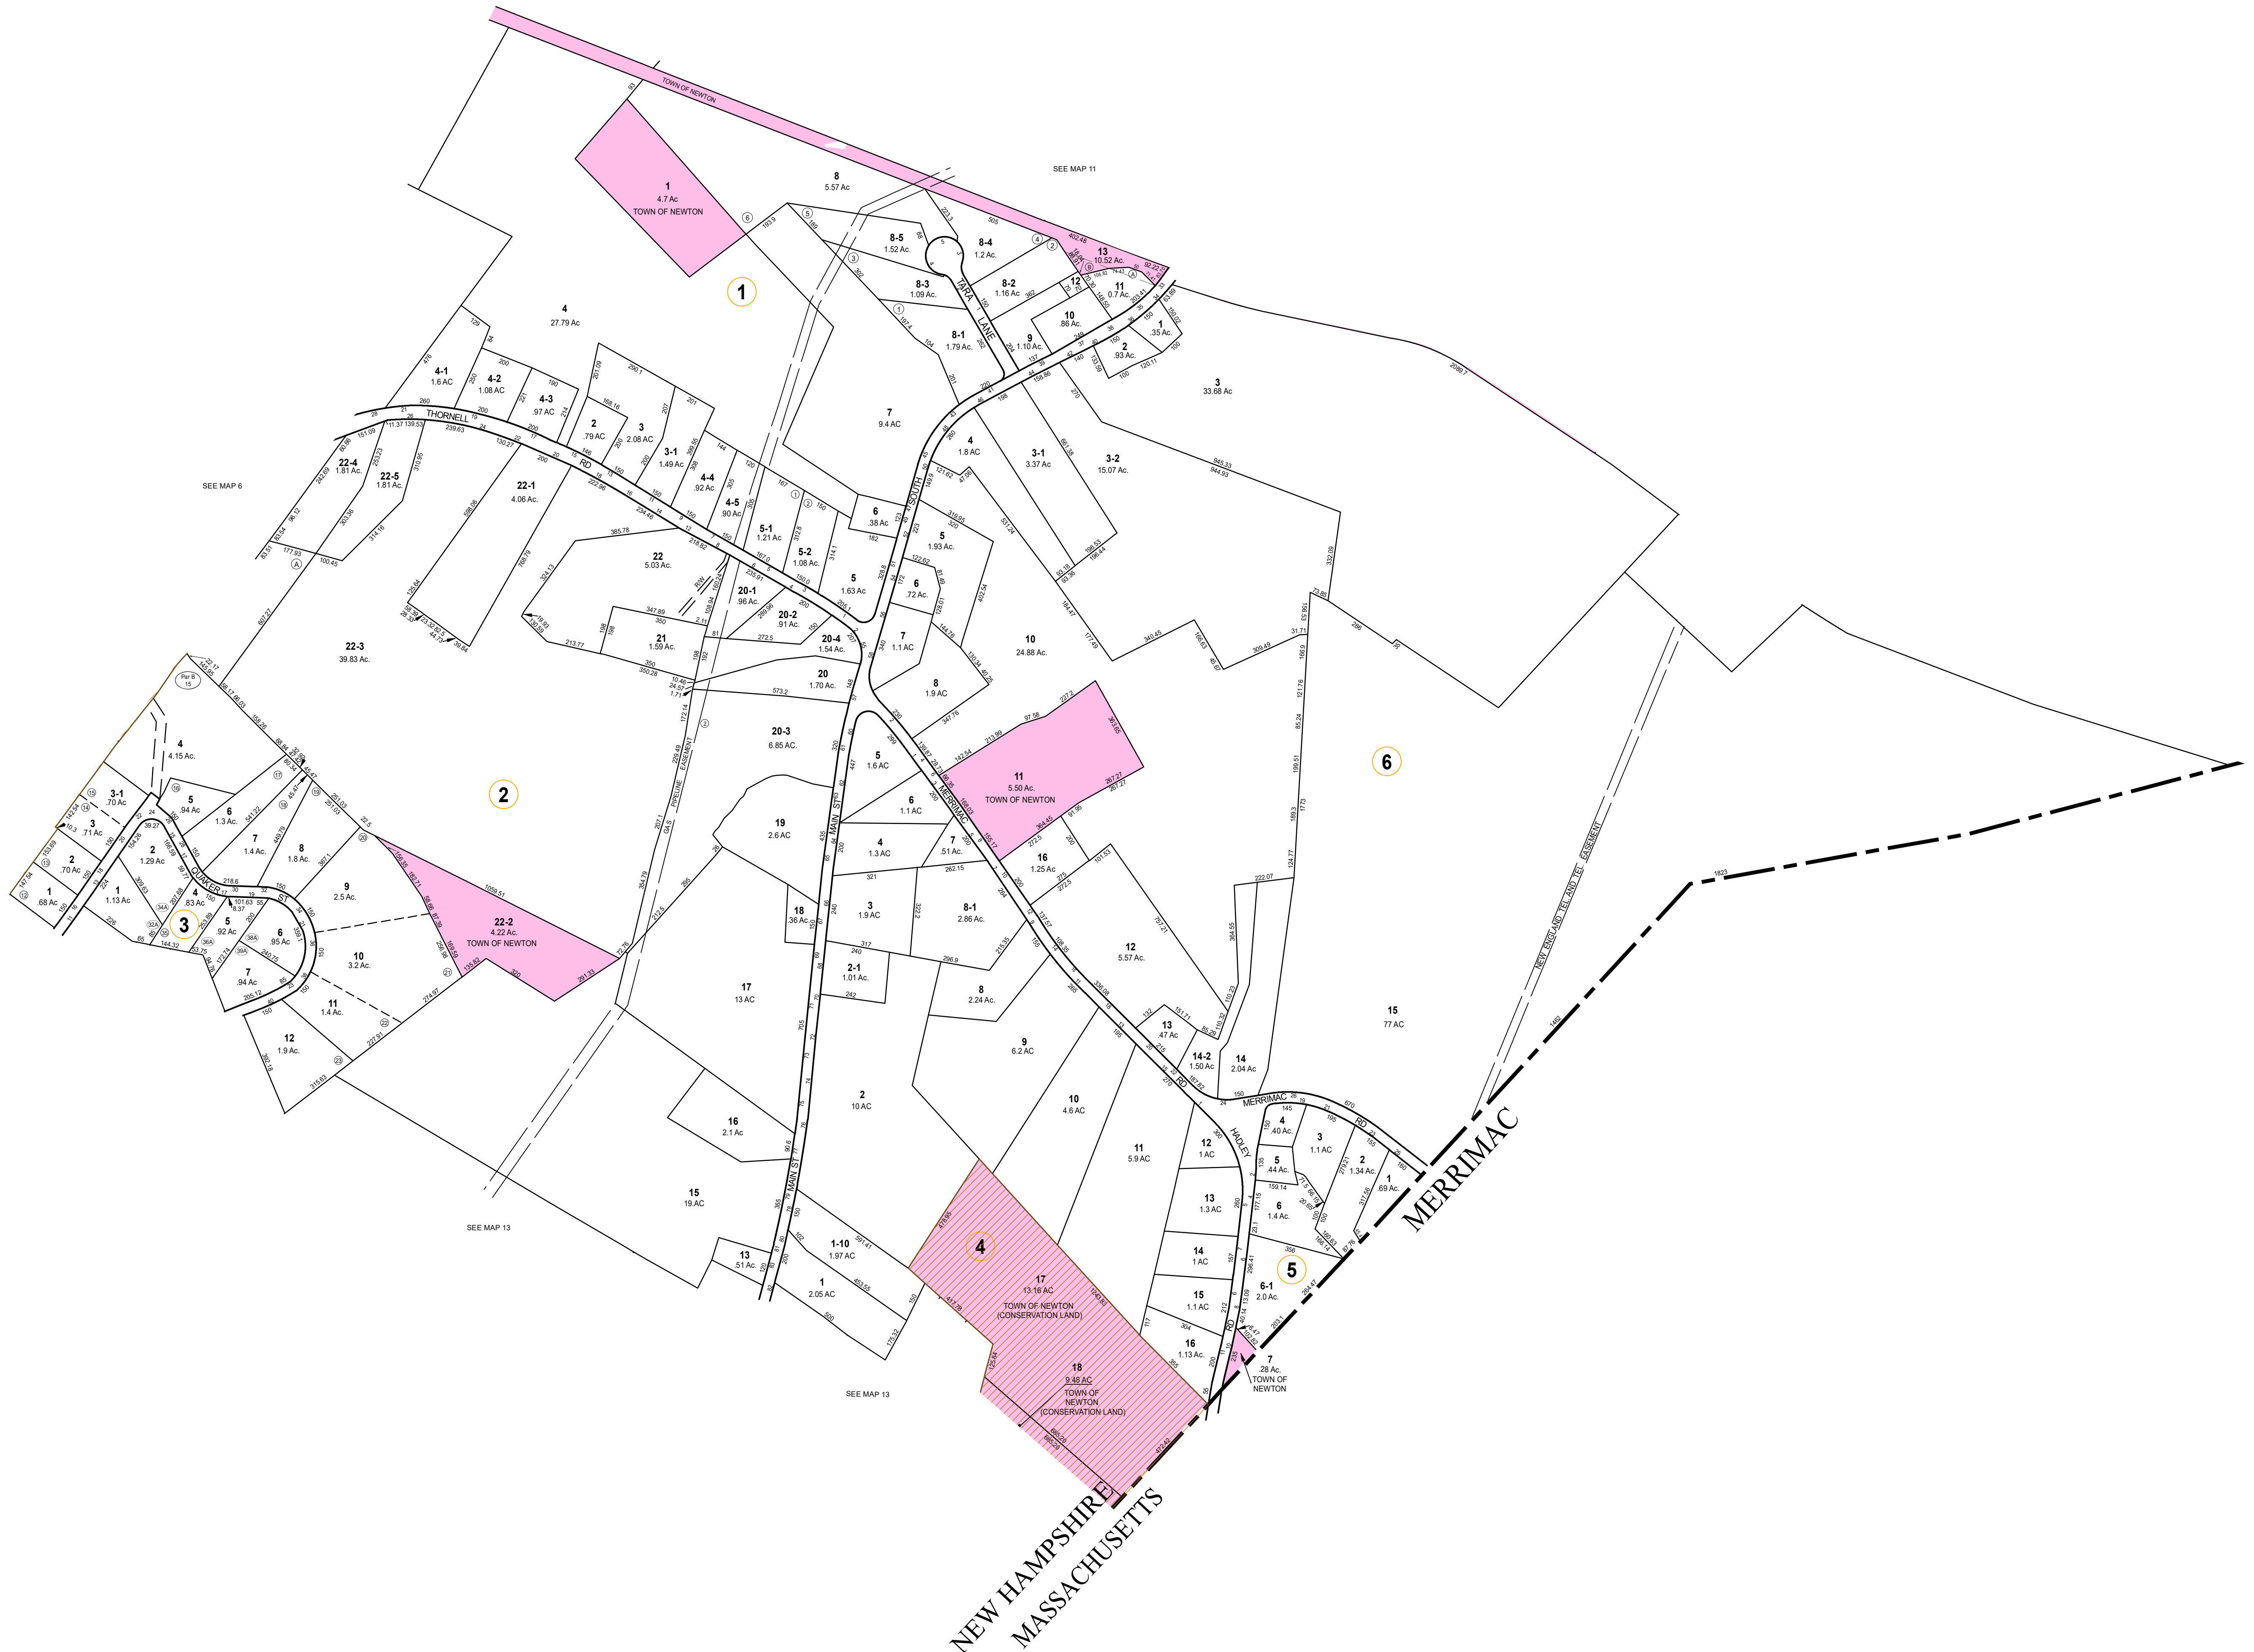

THIS MAP IS FOR ASSESSMENT PURPOSES. IT IS NOT VALID FOR LEGAL DESCRIPTION OR CONVEYANCE.

THE HORIZONTAL DATUM IS THE NEW HAMPSHIRE STATE PLANE COORDINATE SYSTEM, NAD 83.

REVISED & REPRINTED BY

CAI Technologies
Precision Mapping, Geospatial Solutions.

11 Pleasant Street, Littleton, NH 03561
800-322-4540 - www.cai-tech.com

BLOCK NUMBER 5
LOT NUMBER 5
SUBDIVISION LOT NUMBER 5
WATER

LEGEND

CONSERVATION EASEMENT
COMMON LAND
TOWN OF NEWTON
STATE OF NH
NEW HAMPSHIRE MASSACHUSETTS

FEET 300 150 0 300 600 900
METERS 75 37.5 0 75 150 225

SCALE: 1" = 300'

REVISED TO: APRIL 1, 2021

PROPERTY MAPS
NEWTON
NEW HAMPSHIRE

INDEX DIAGRAM

MAP NO.
12