


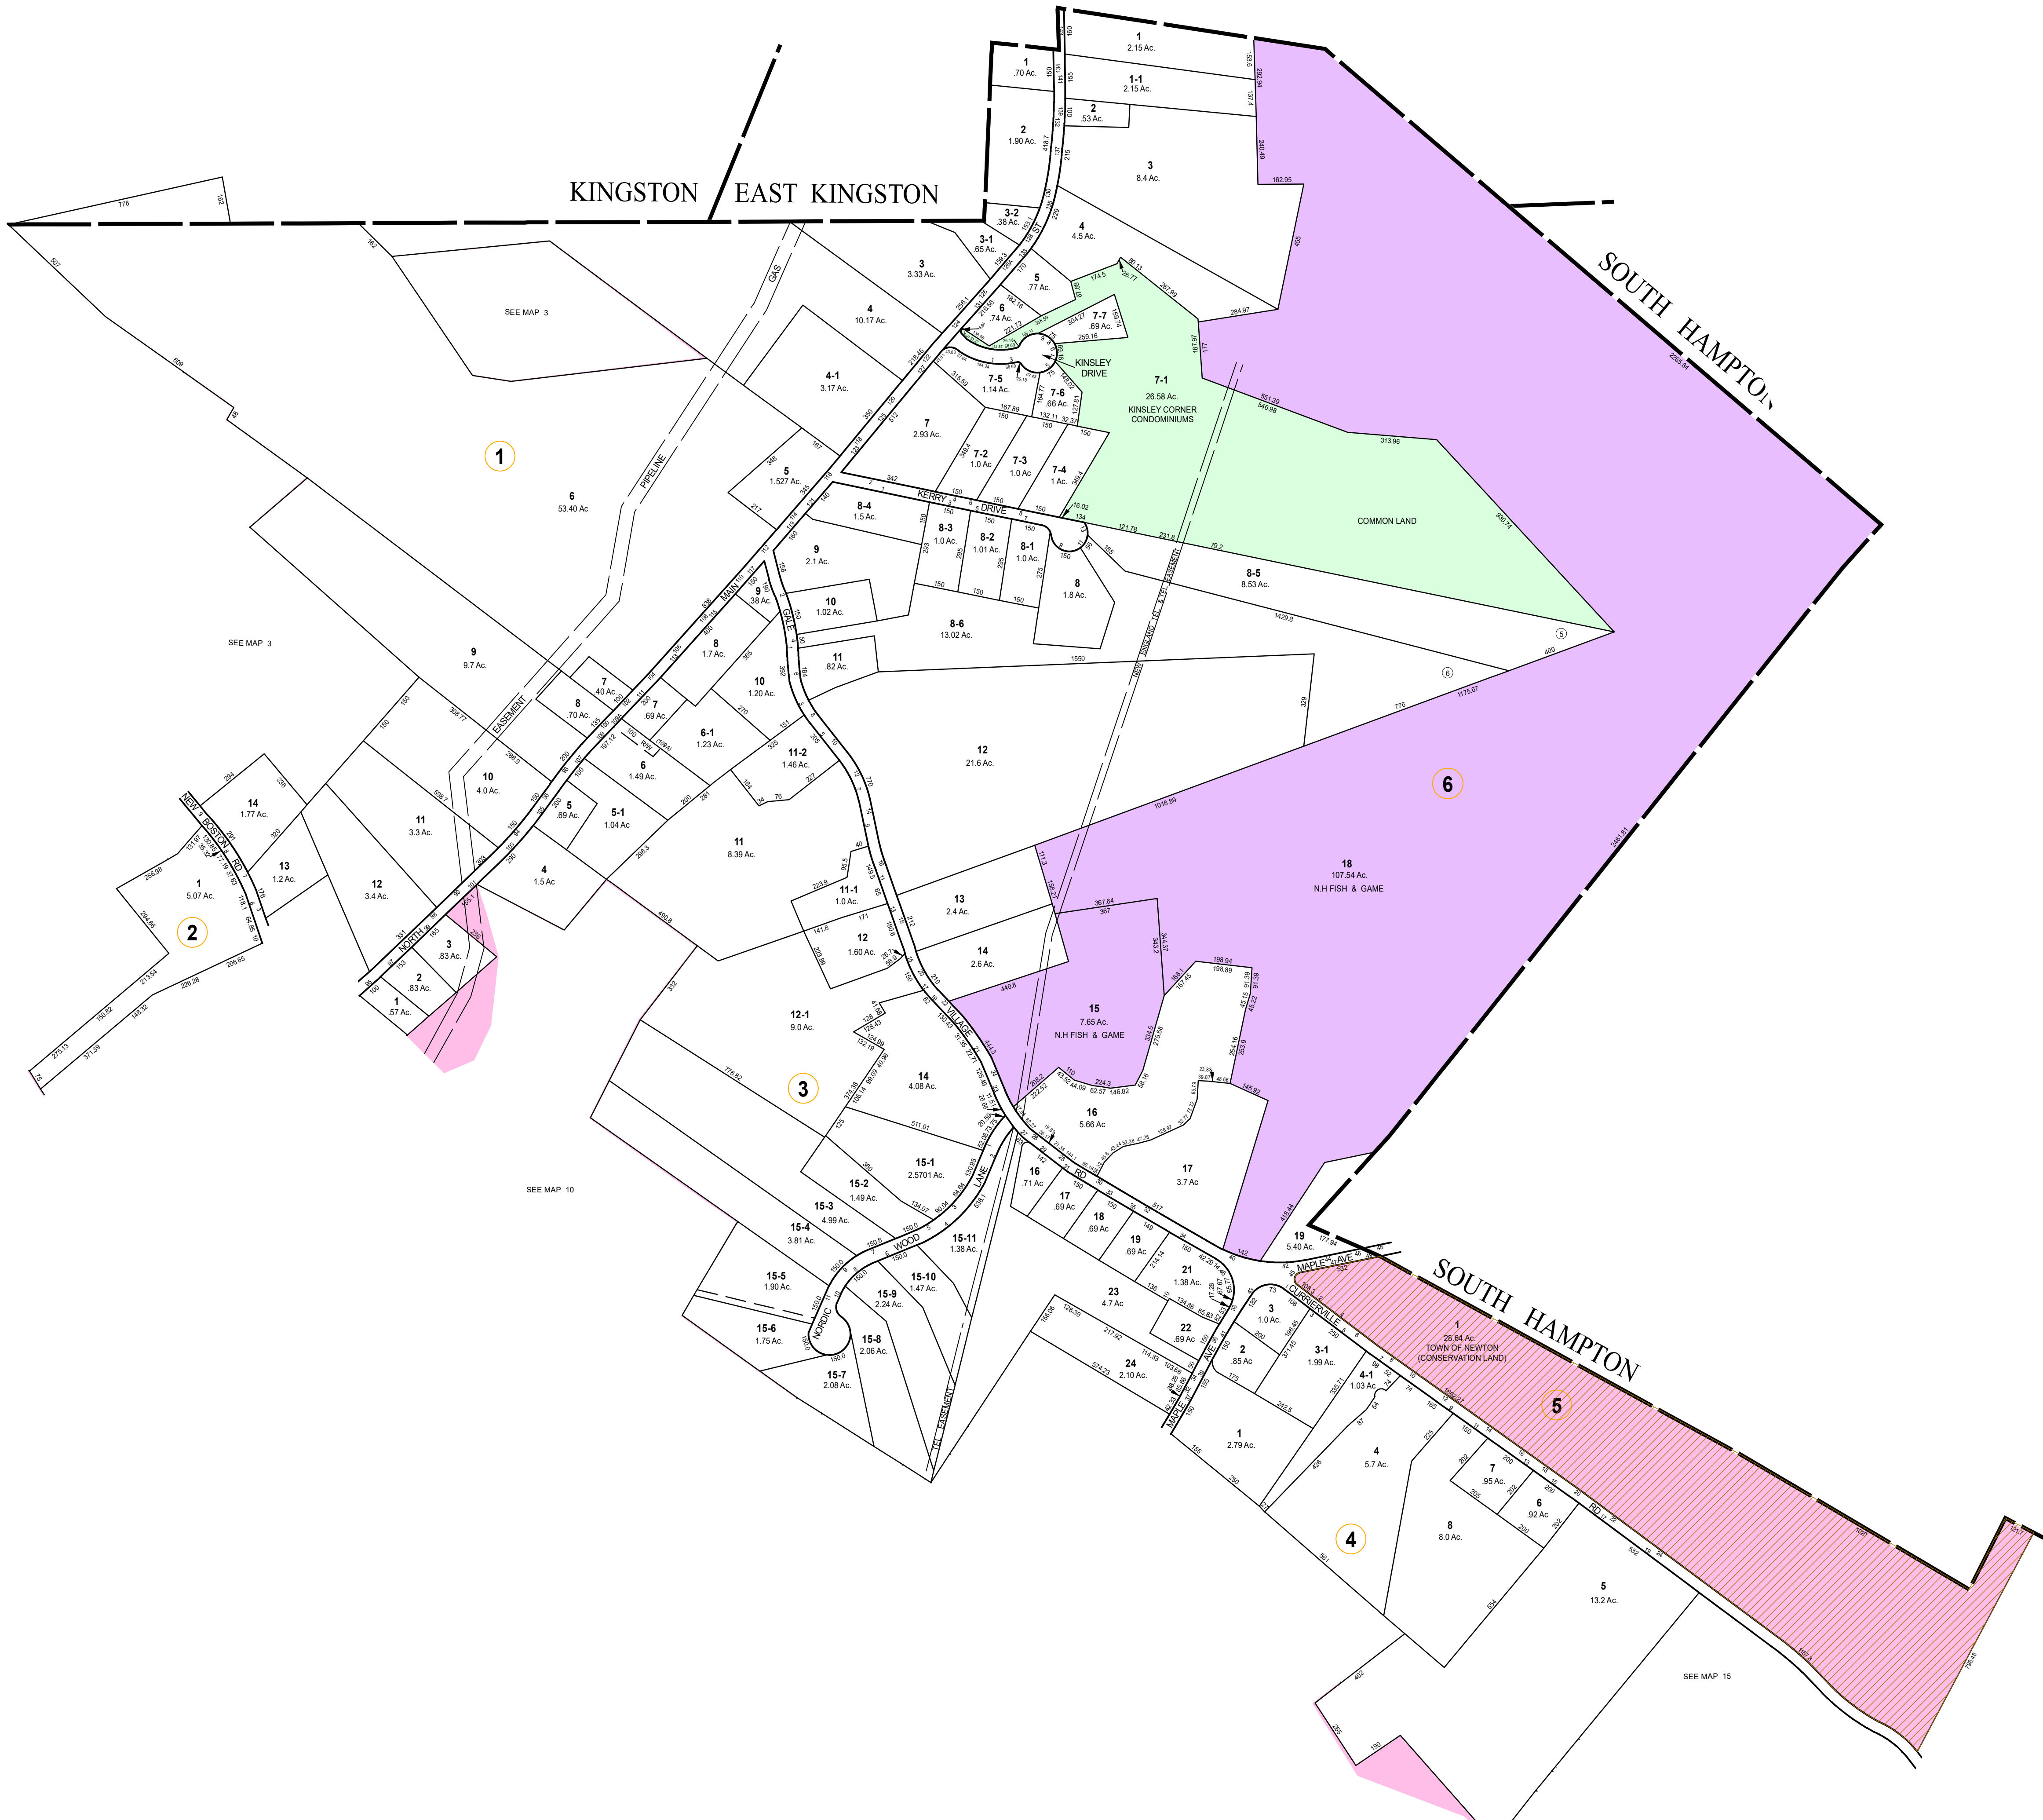

THIS MAP IS FOR ASSESSMENT PURPOSES. IT IS NOT VALID FOR LEGAL DESCRIPTION OR CONVEYANCE. THE HORIZONTAL DATUM IS THE NEW HAMPSHIRE STATE PLANE COORDINATE SYSTEM, NAD 83.	REVISED & REPRINTED BY CAI Technologies Precision Mapping, Geospatial Solutions. 11 Pleasant Street, Littleton, NH 03561 800-322-4540 - www.cai-tech.com	BLOCK NUMBER 5 LOT NUMBER 5 SUBDIVISION LOT NUMBER 5 WATER LEGEND CONSERVATION EASEMENT COMMON LAND TOWN OF NEWTON STATE OF NH	FEET 300 150 0 300 600 900 METERS 75 37.5 0 75 150 225 SCALE: 1" = 300' REVISED TO: APRIL 1, 2021	PROPERTY MAPS NEWTON NEW HAMPSHIRE	INDEX DIAGRAM	MAP NO. 9
--	---	--	---	--	----------------------	--------------------------------