


**NOTE:**

1. PLANS ARE CONCEPTUAL AND ARE INTENDED FOR PLANNING AND BUDGETING PURPOSES ONLY. NOT FOR CONSTRUCTION.
2. BASE MAPPING FROM 2010 AERIAL IMAGERY OBTAINED FROM GRANIT.

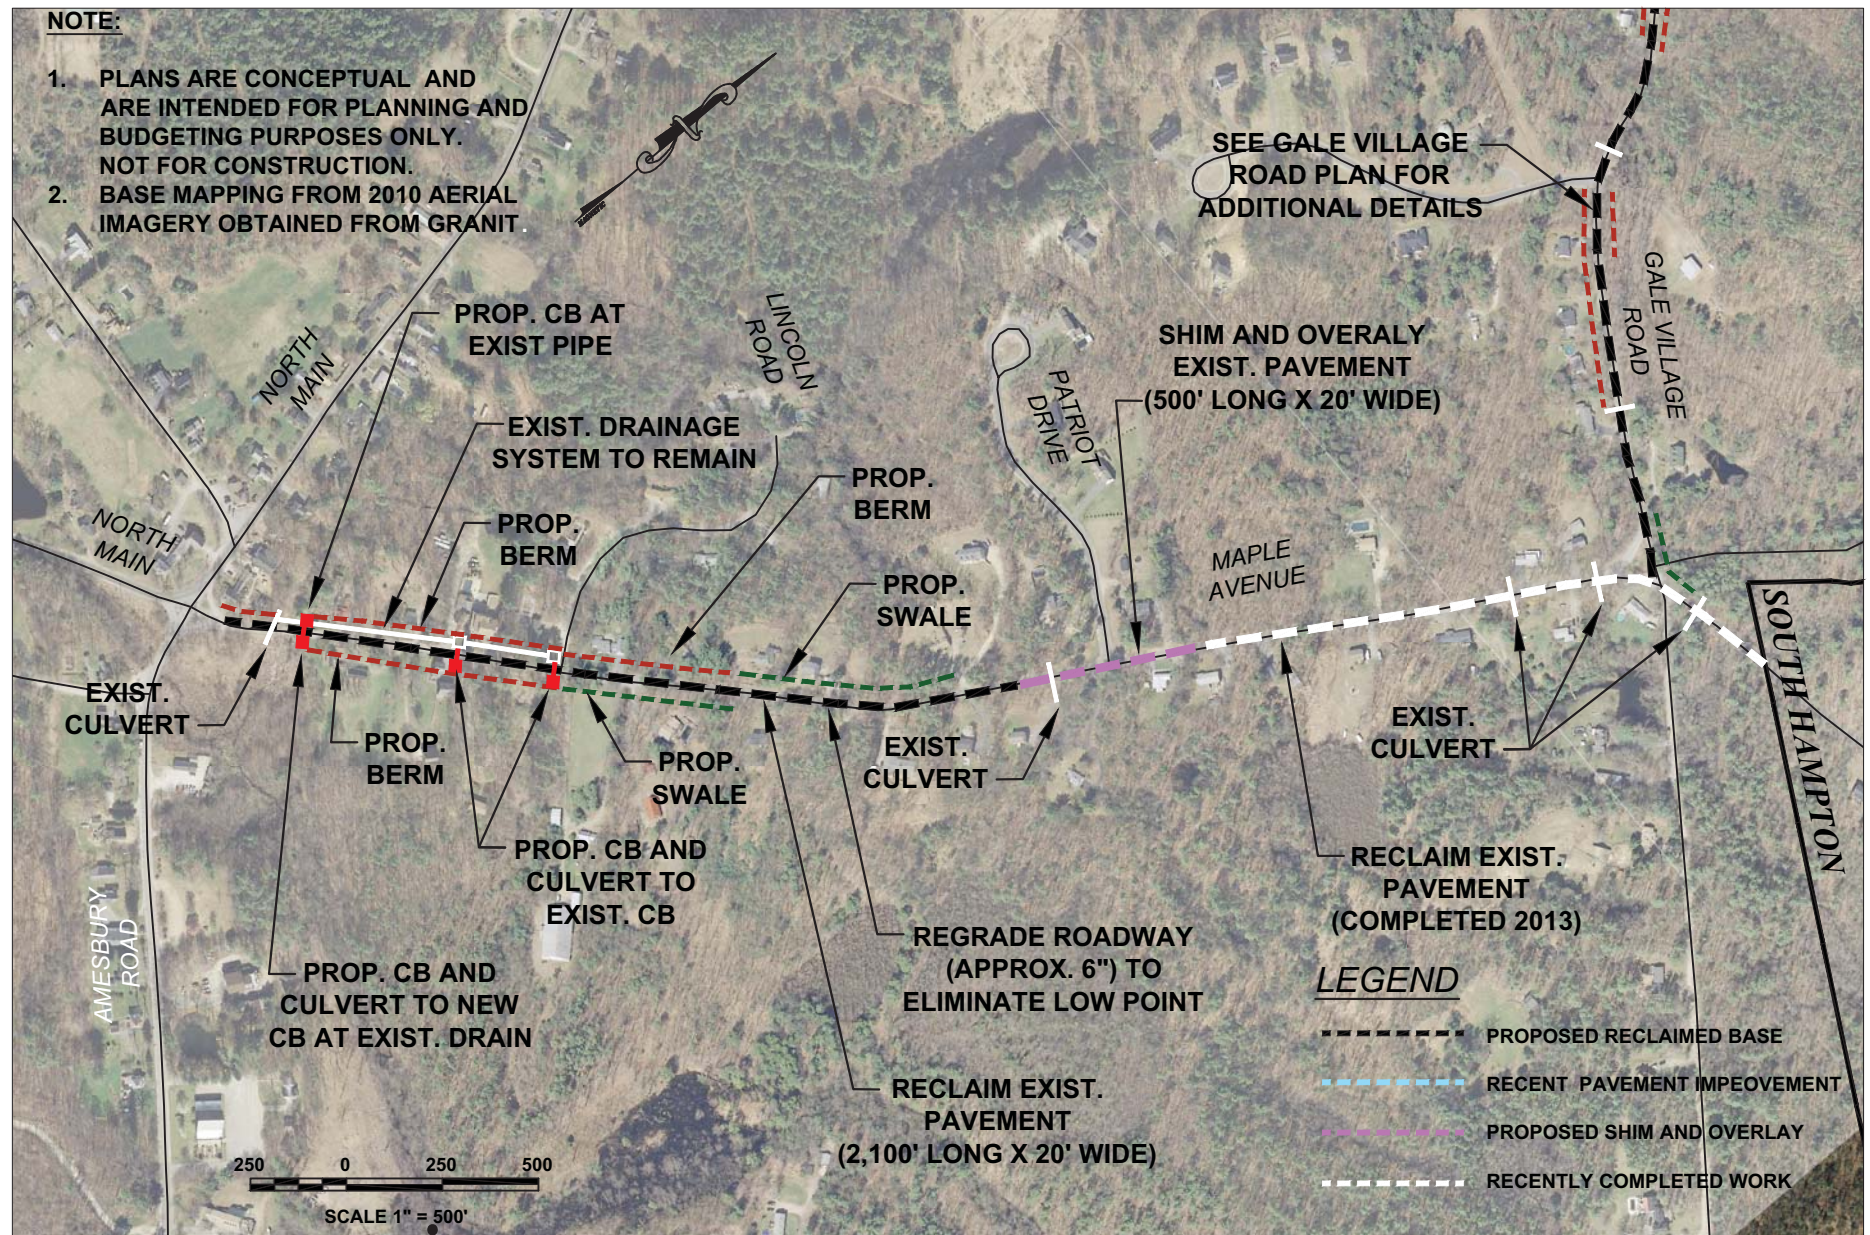

**KVP artners LLC**

P.O. Box 432, New Boston, NH 03070

**ROADWAY CONDITION EVALUATION**

NEWTON, NH

FEBRUARY 2014

**MAPLE AVENUE  
PLAN 1 OF 1**