
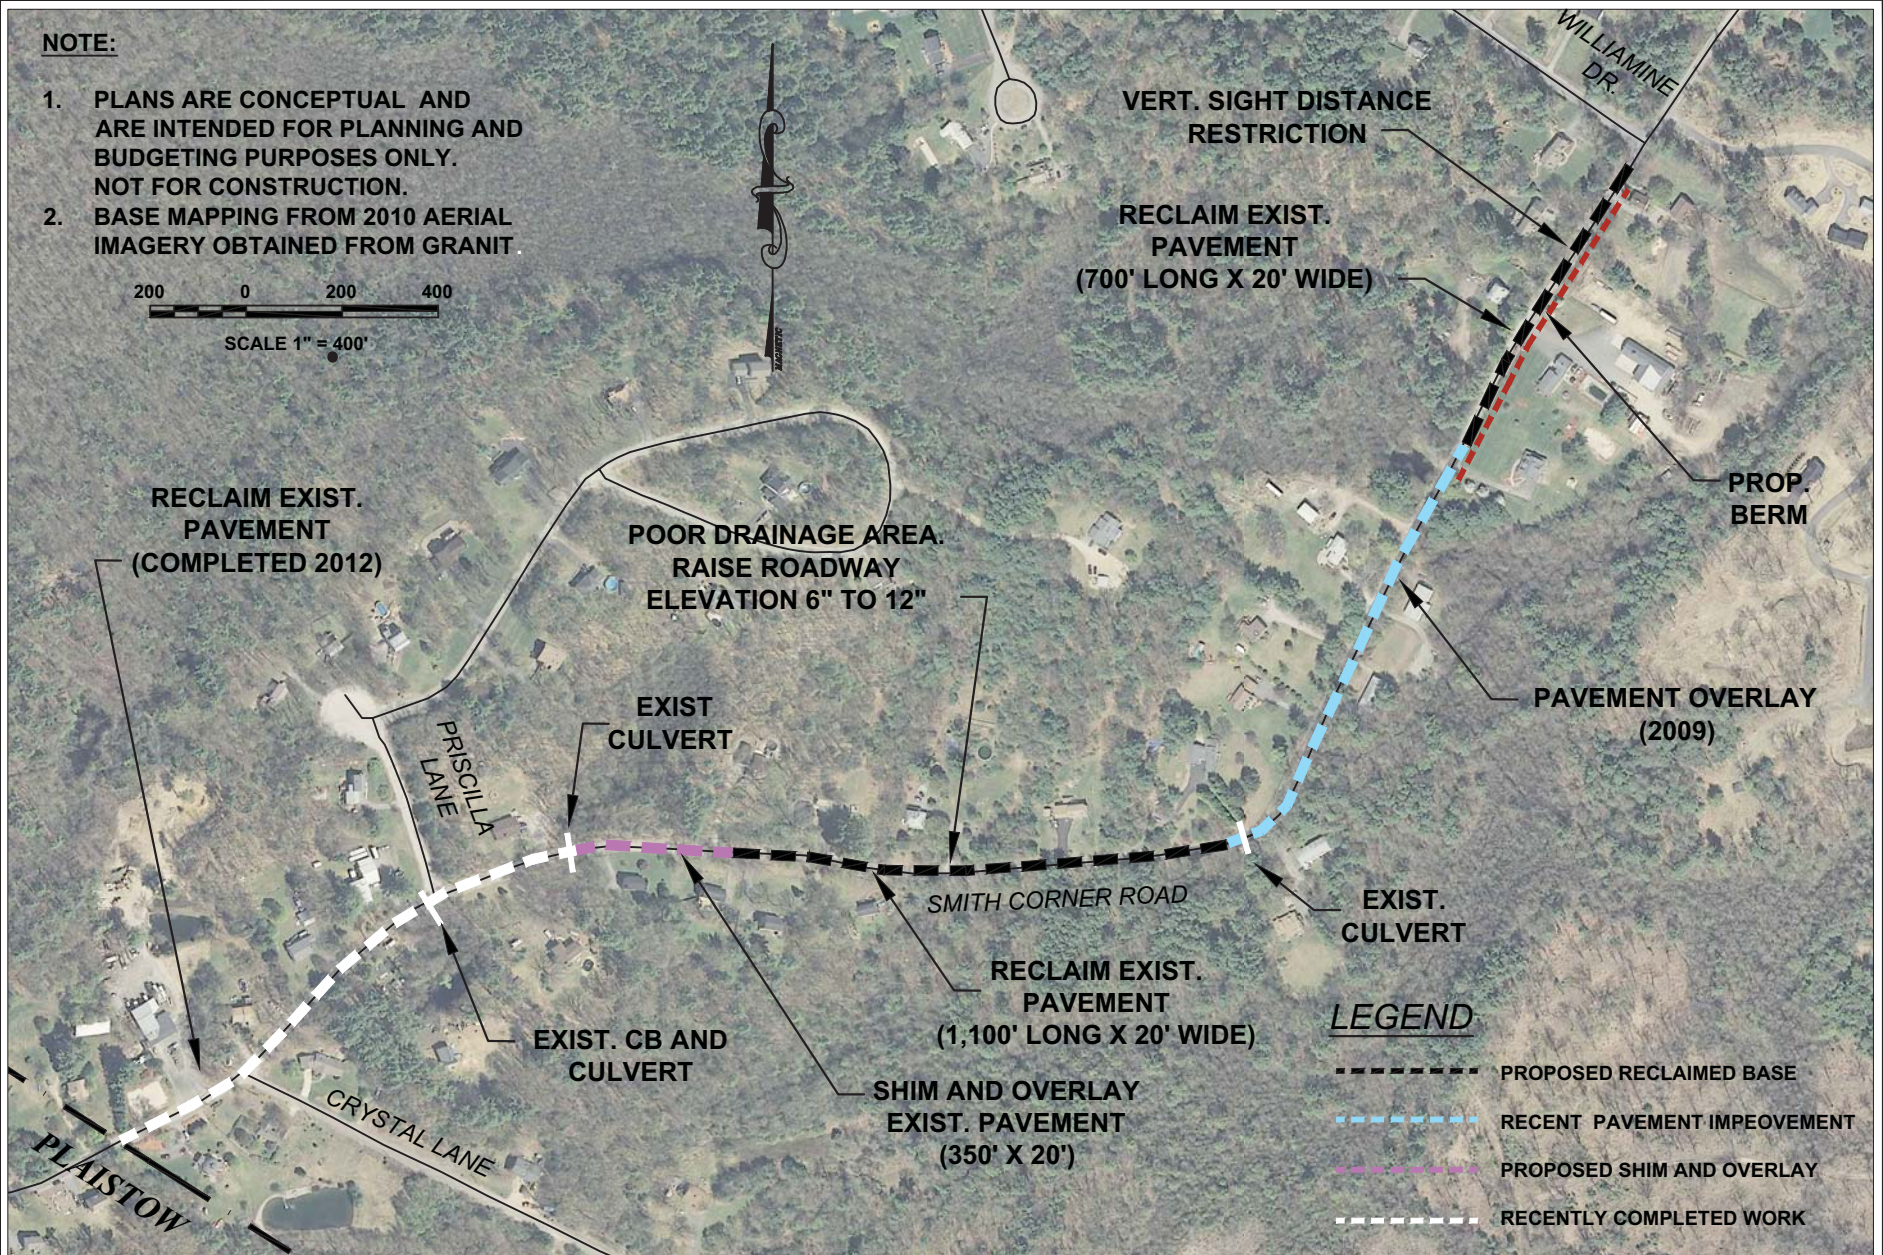


NOTE:

1. PLANS ARE CONCEPTUAL AND ARE INTENDED FOR PLANNING AND BUDGETING PURPOSES ONLY. NOT FOR CONSTRUCTION.
2. BASE MAPPING FROM 2010 AERIAL IMAGERY OBTAINED FROM GRANIT.

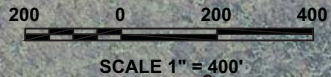

KVPartners LLC

P.O. Box 432, New Boston, NH 03070

ROADWAY CONDITION EVALUATION

NEWTON, NH

FEBRUARY 2014

**SMITH CORNER ROAD
PLAN 1 OF 1**